

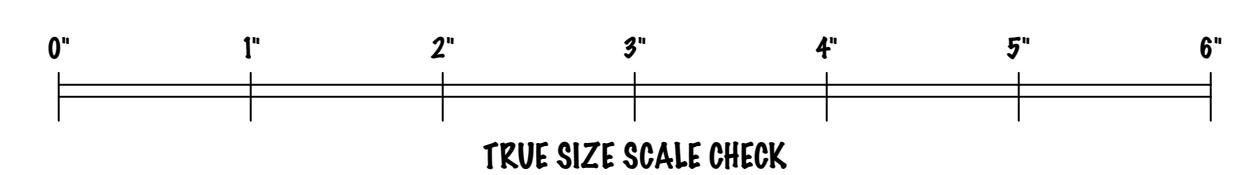


| Ballymore                                     |                                 | Winners-FE                         | SHEET # |
|---|---------------------------------|------------------------------------|---------|
| Based on the Stage Play Lovers by Brian Friel | music & lyrics by Richard Wargo |                                    |         |
| Directed By Stephen Wrentmore                 | Scenic Designer: Shuyang Zhou   | SCALE: 1/2" = 1'-0"<br>or as noted |         |

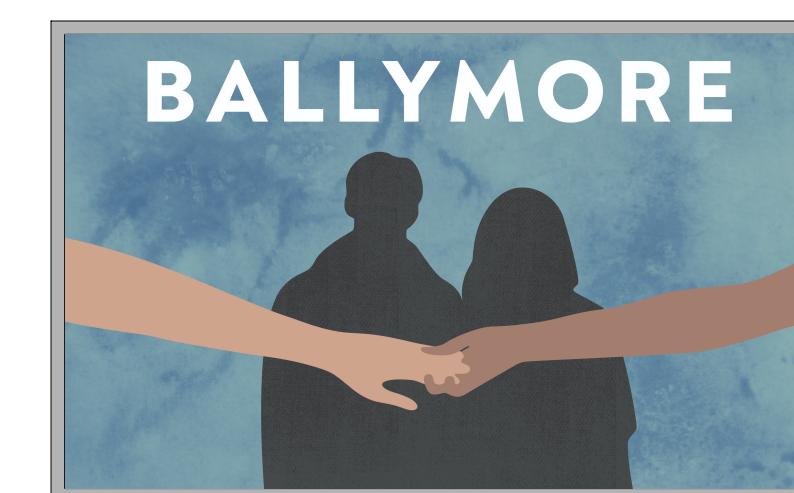

€

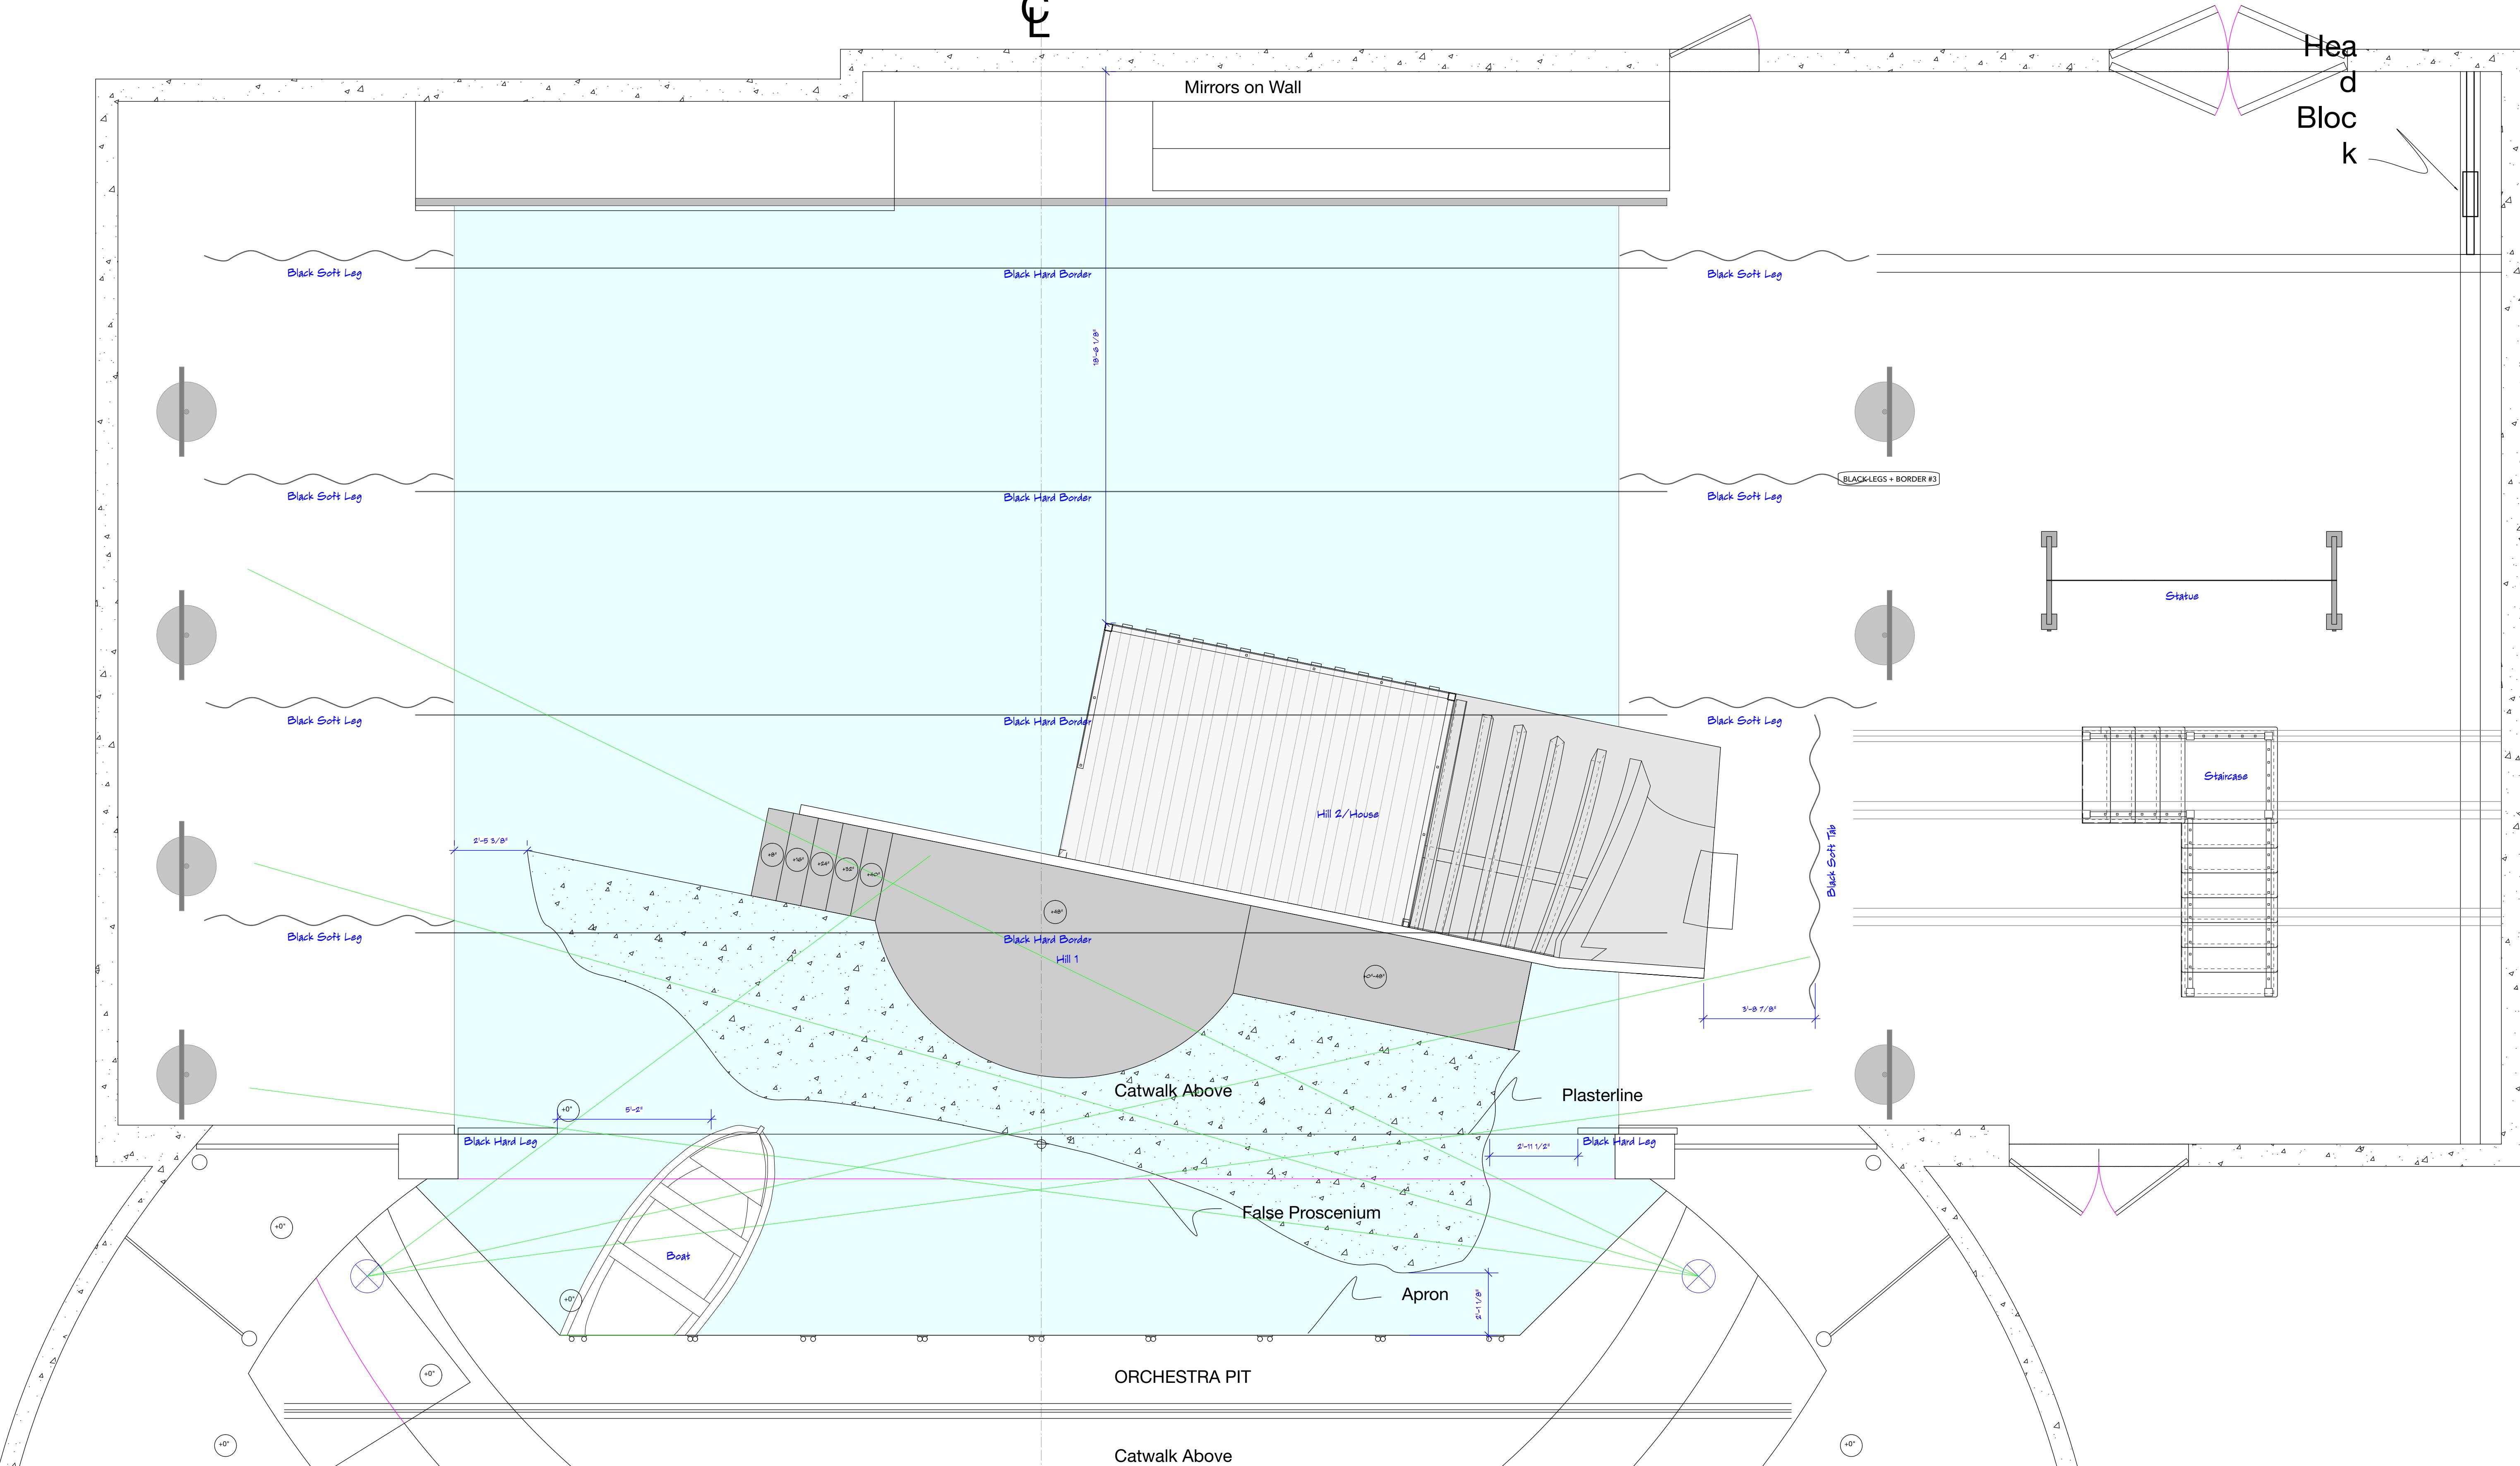


# Ballymore


Based on the Stage Play *Lovers* by Brian Friel  
music & lyrics by Richard Wargo  
Directed By Stephen Wrentmore  
Scenic Designer: Shuyang Zhou

## Winners-Top View

**SHEET #**

# VECTORWORKS EDUCATIONAL VERSION

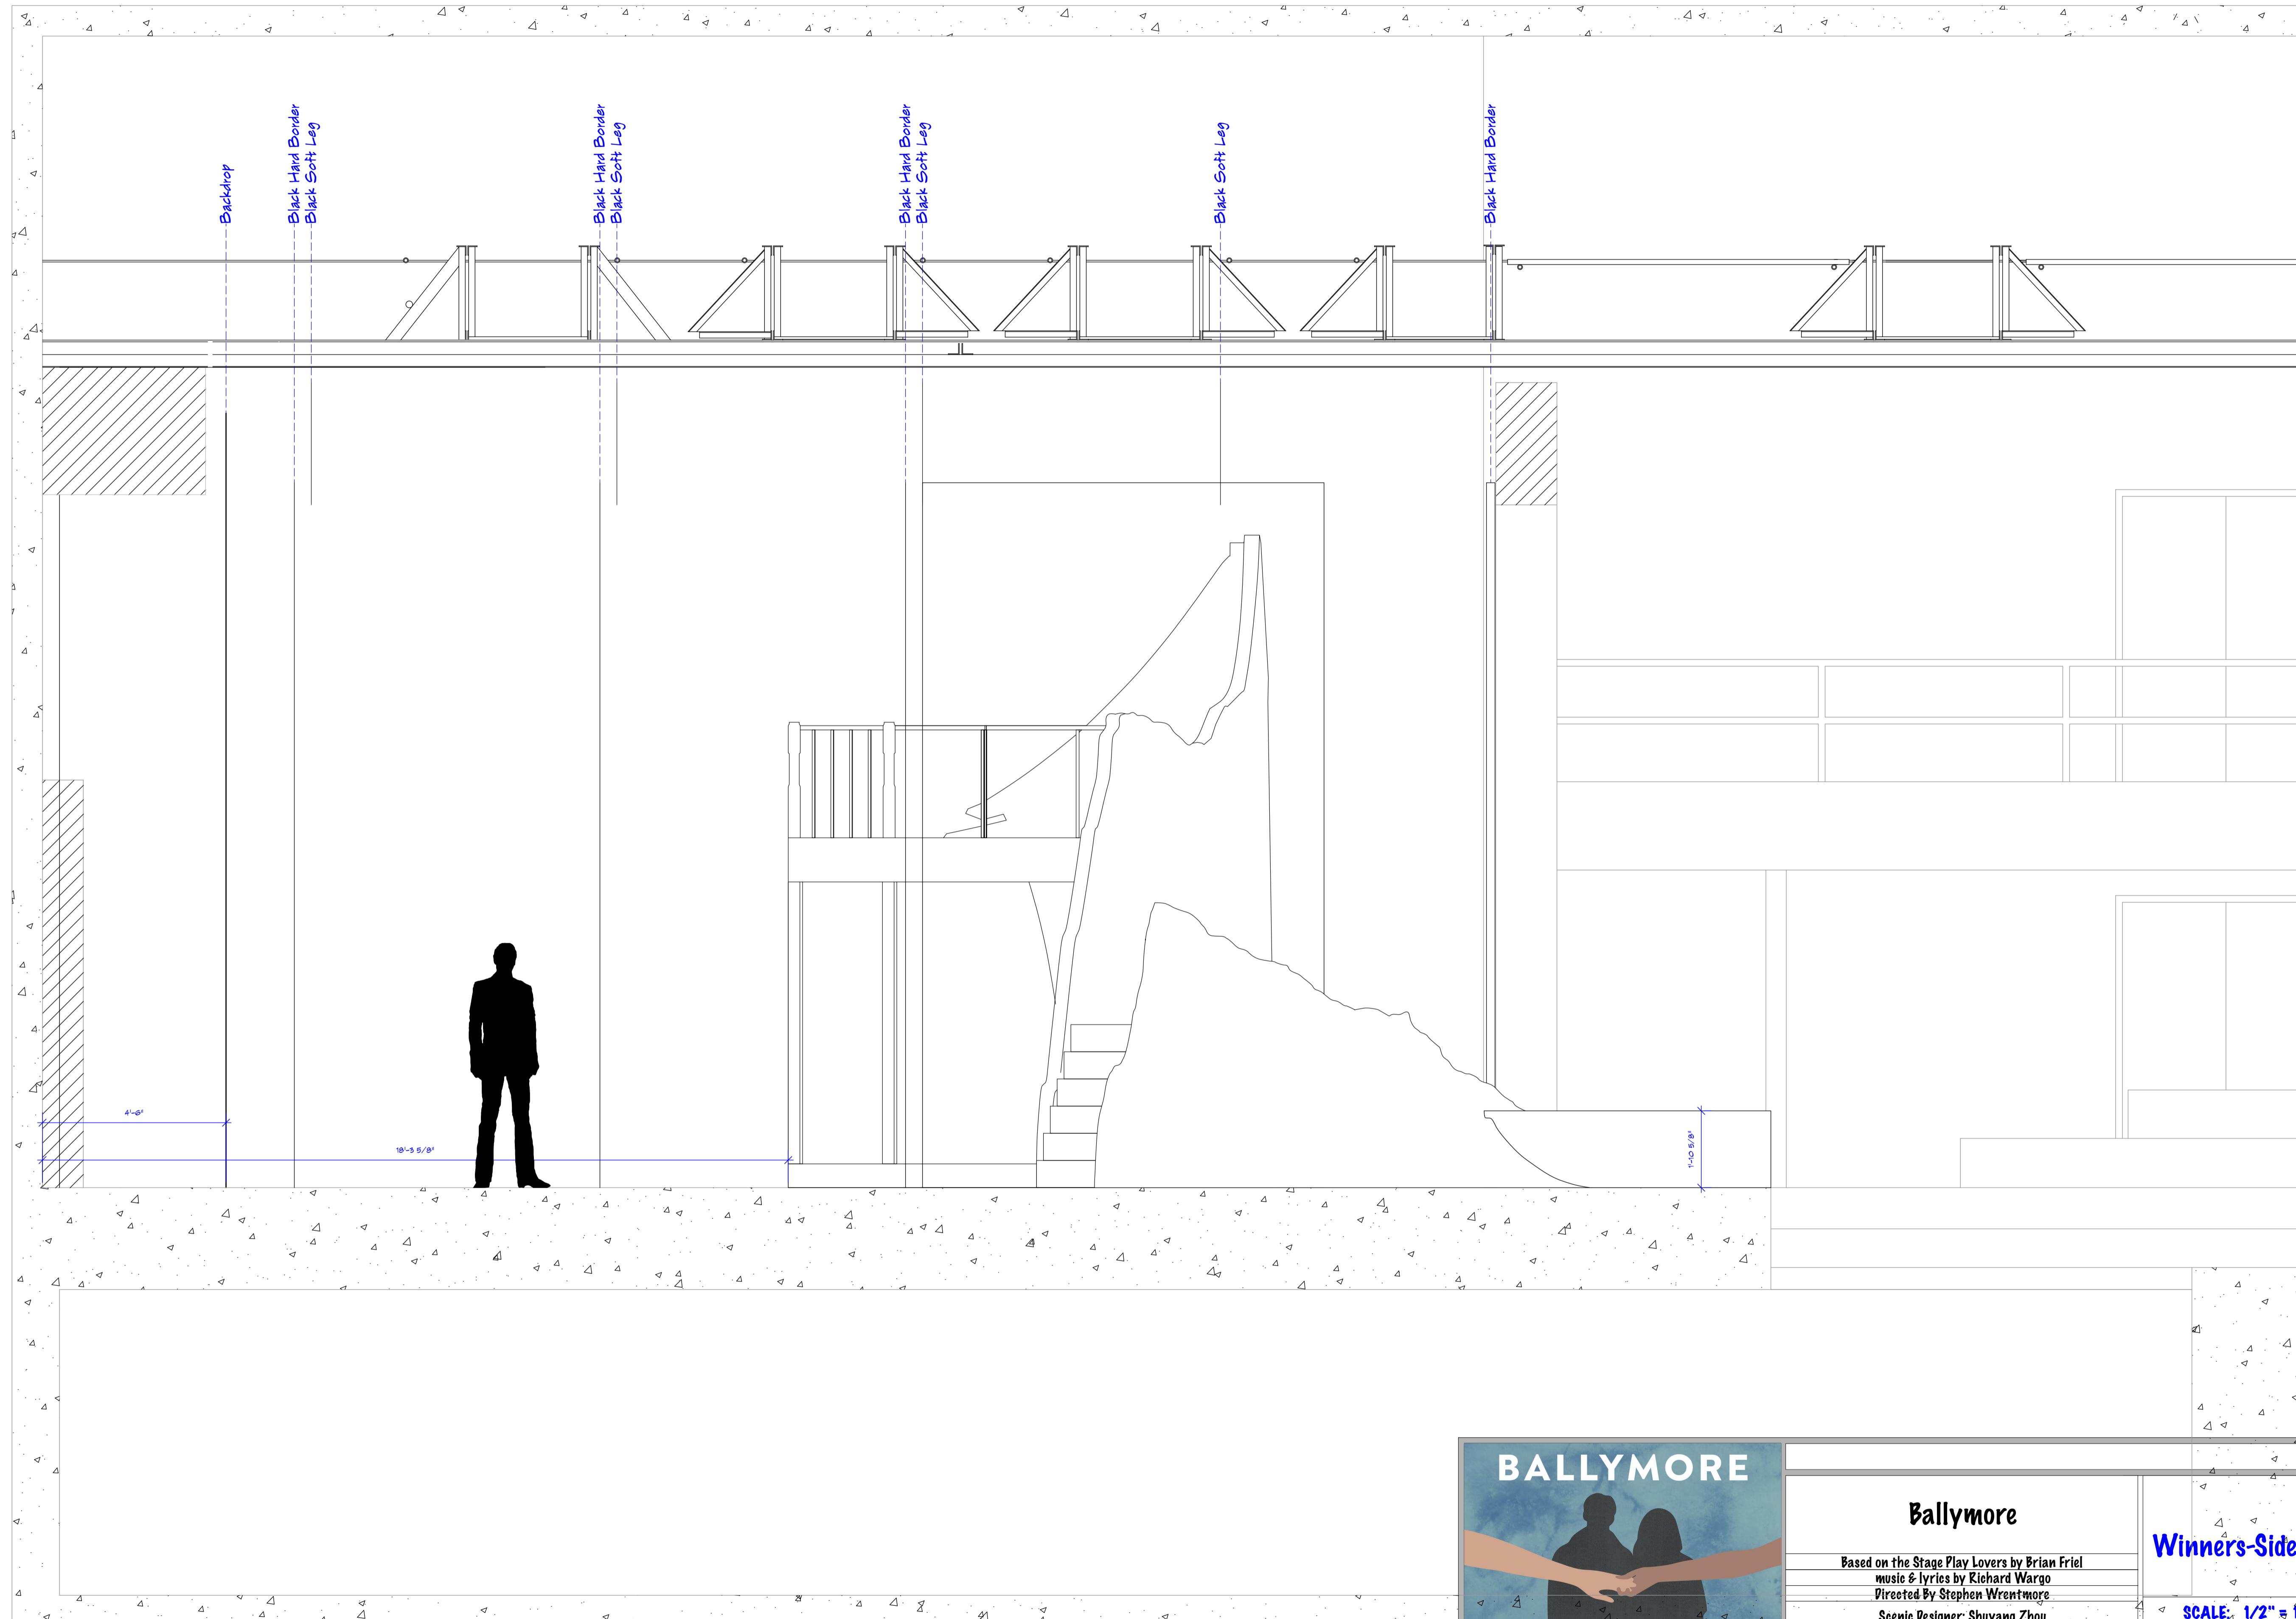


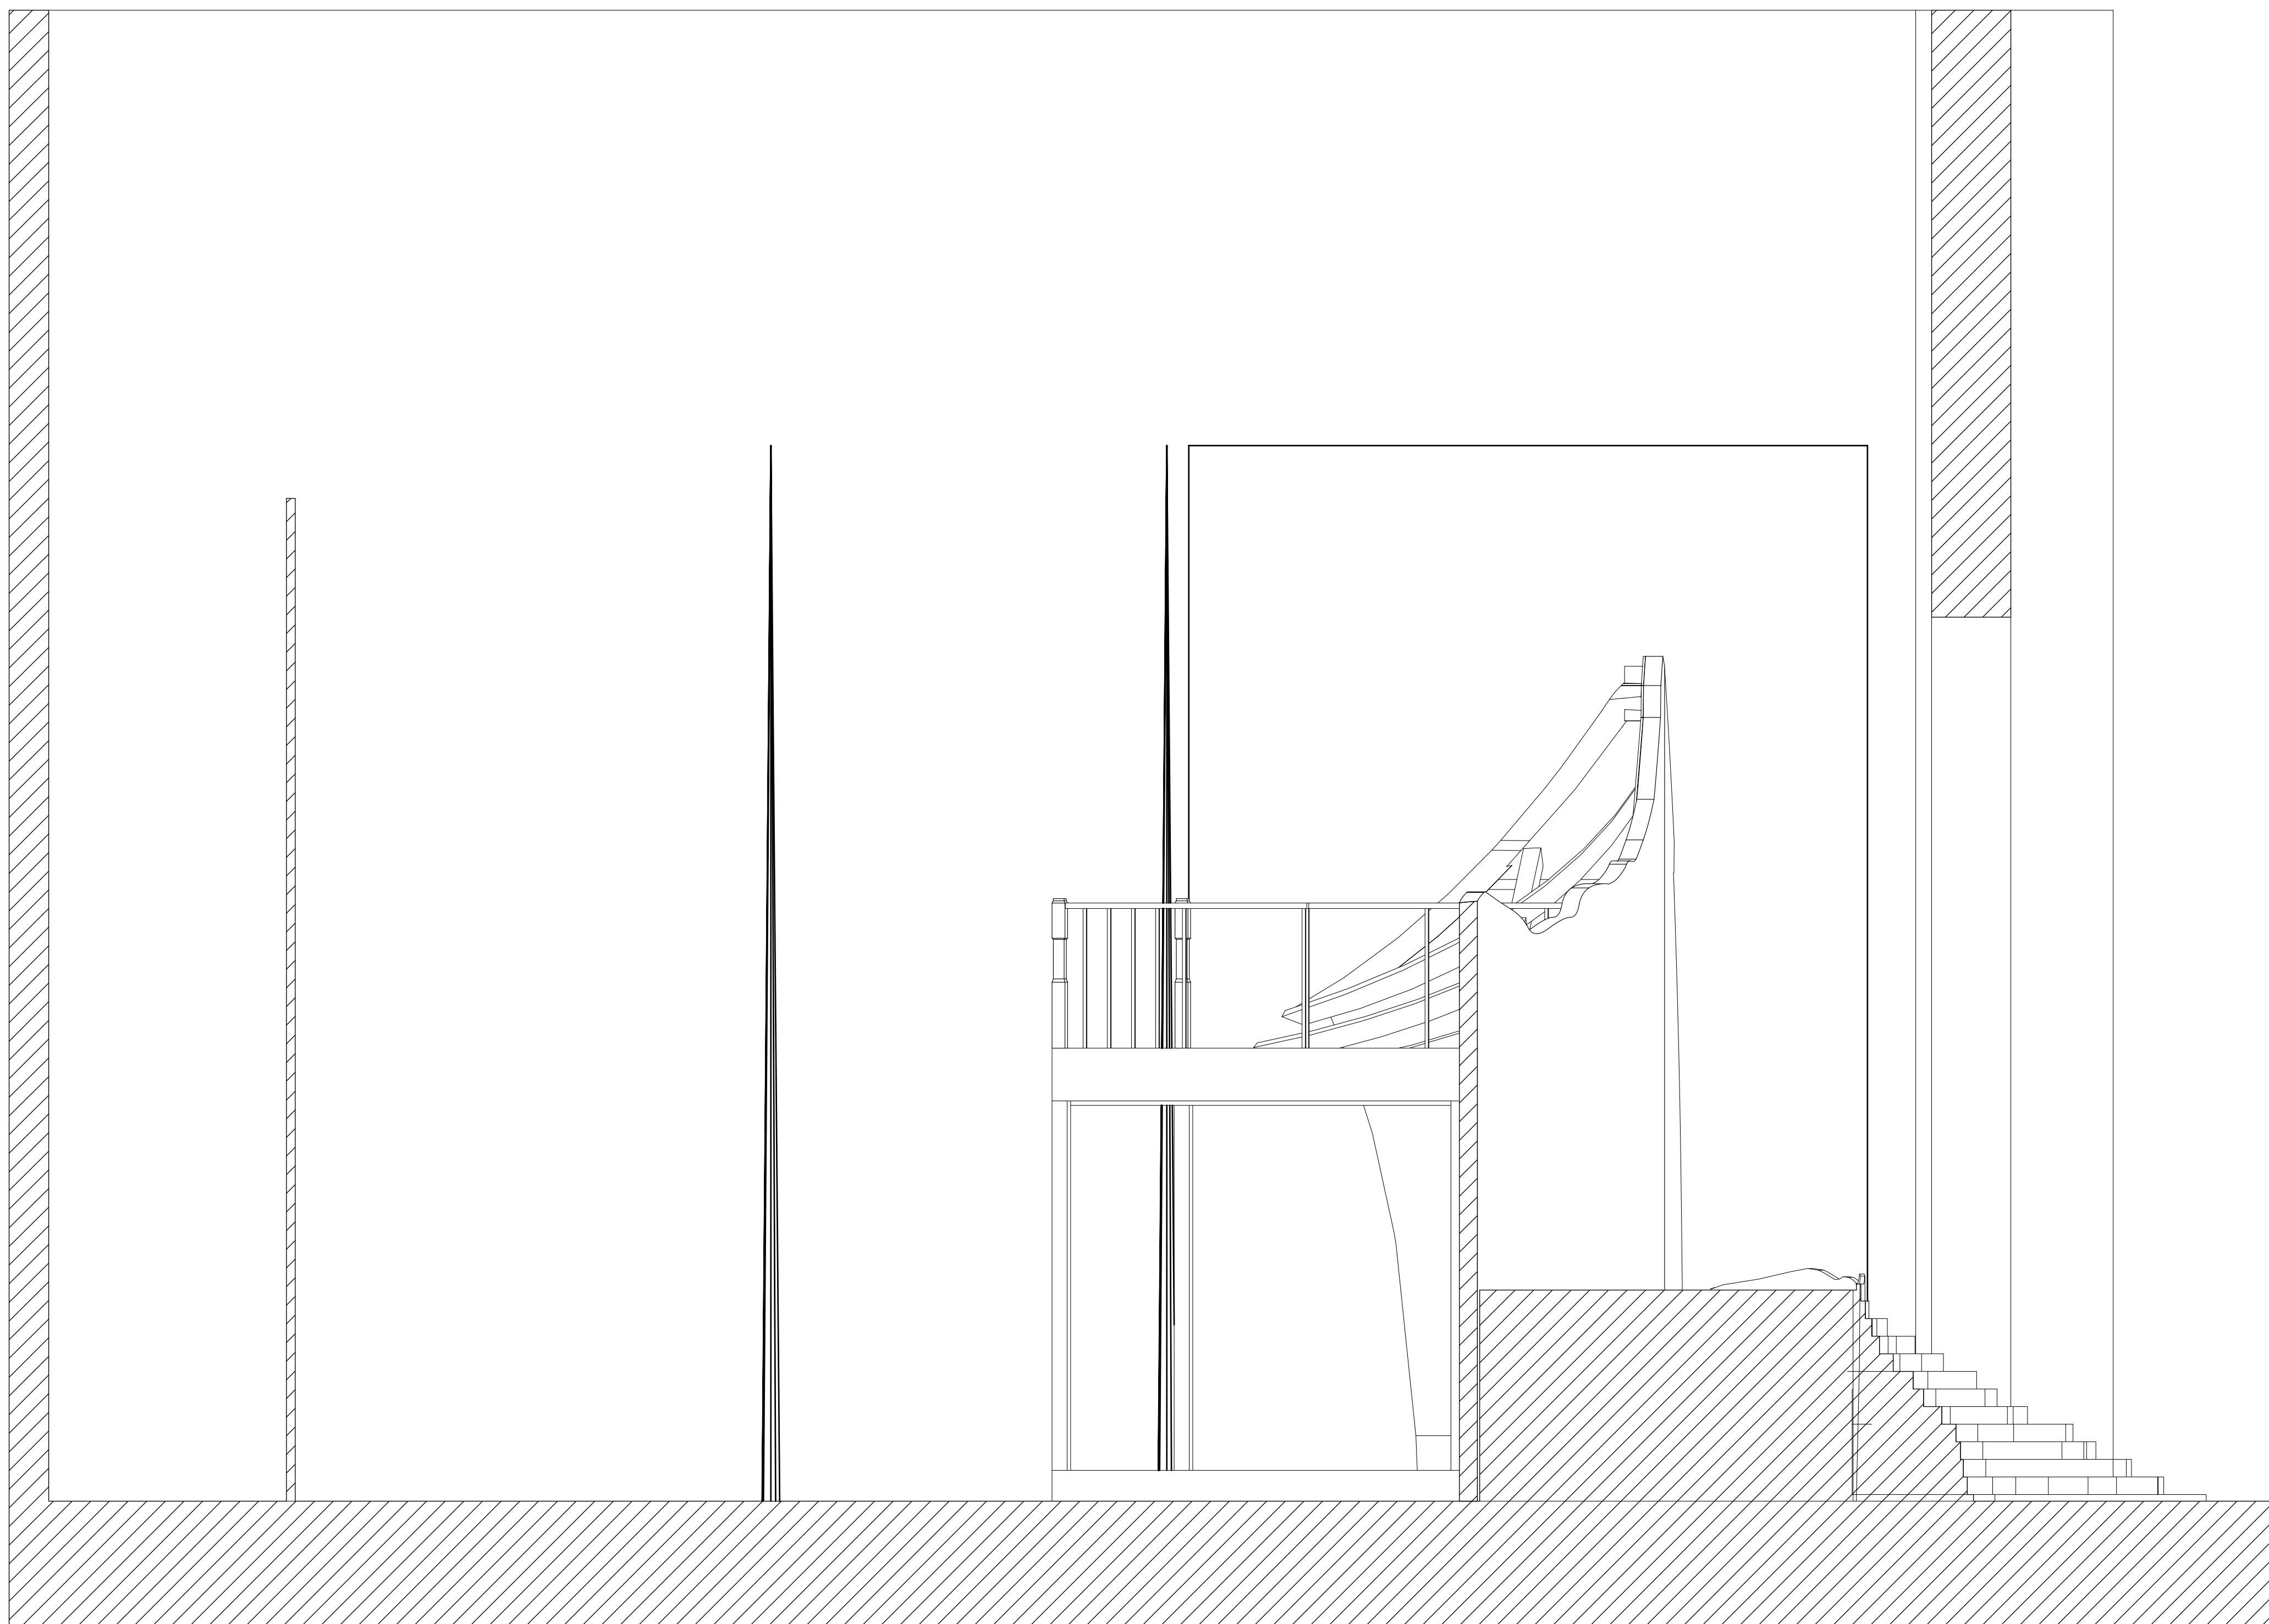

1 Winners SL Section  
Scale: 1/2" = 1'-0"

|  |  | revised : 01 - 28 - 2025 |  |
|--|--|--------------------------|--|
| Ballymore  |  | Winners-CL Sections      |  |
| Based on the Stage Play Lovers by Brian Friel<br>Music & Lyrics by Richard Wargo<br>DIRECTED BY Stephen Wrentmore<br>Scenic Designer: Shuyang Zhou |  | SHEET #                  |  |
| SCALE: 1/2" = 1'-0"<br>or as noted   |  | 4                        |  |

0" 1" 2" 3" 4" 5" 6"  
TRUE SIZE SCALE CHECK

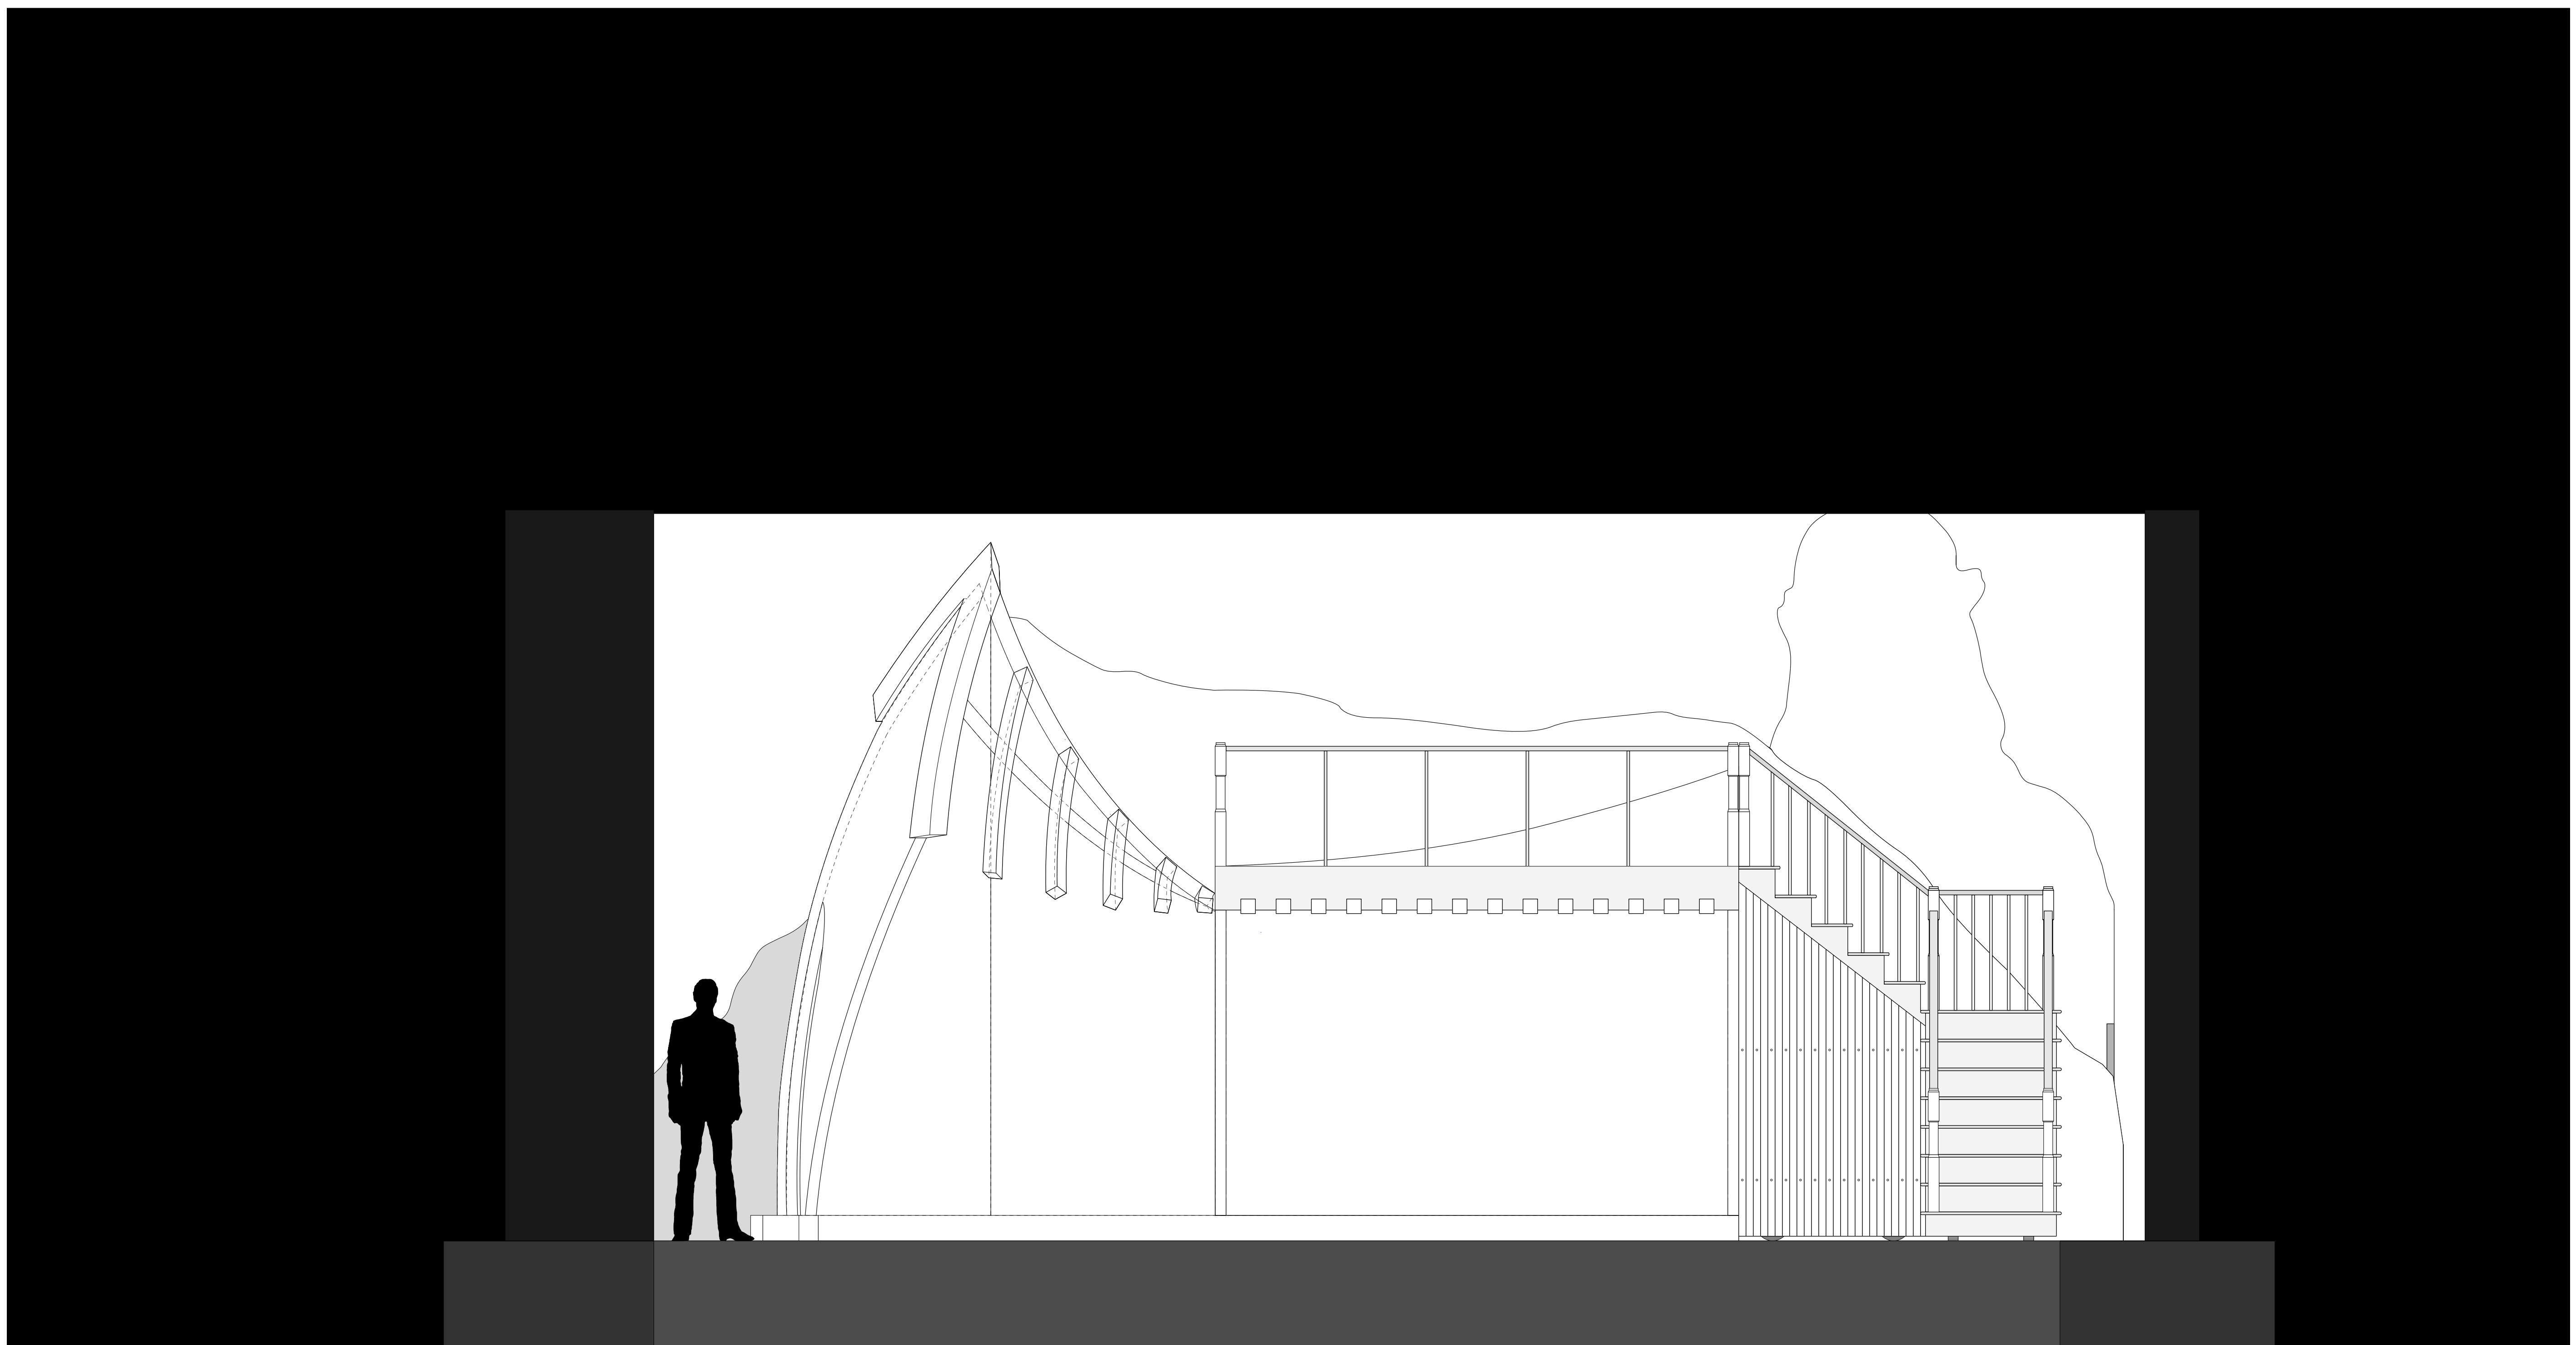

revised : 09 - 31 - 2025

SHEET #

Losers-FE



5

Ballymore



Based on the Stage Play Lovers by Brian Friel  
music & lyrics by Richard Wargo  
Directed By Stephen Wrenmore  
Scenic Designer: Shuyang Zhou

SCALE: 1/2" = 1'-0"  
or as noted

C

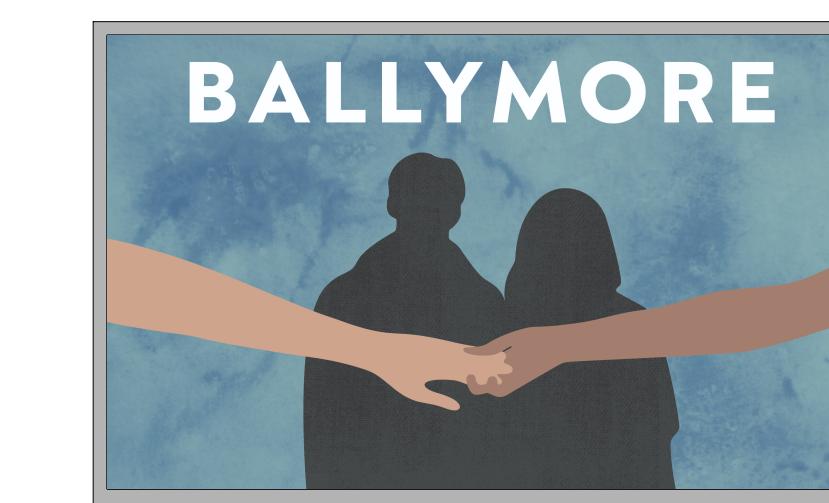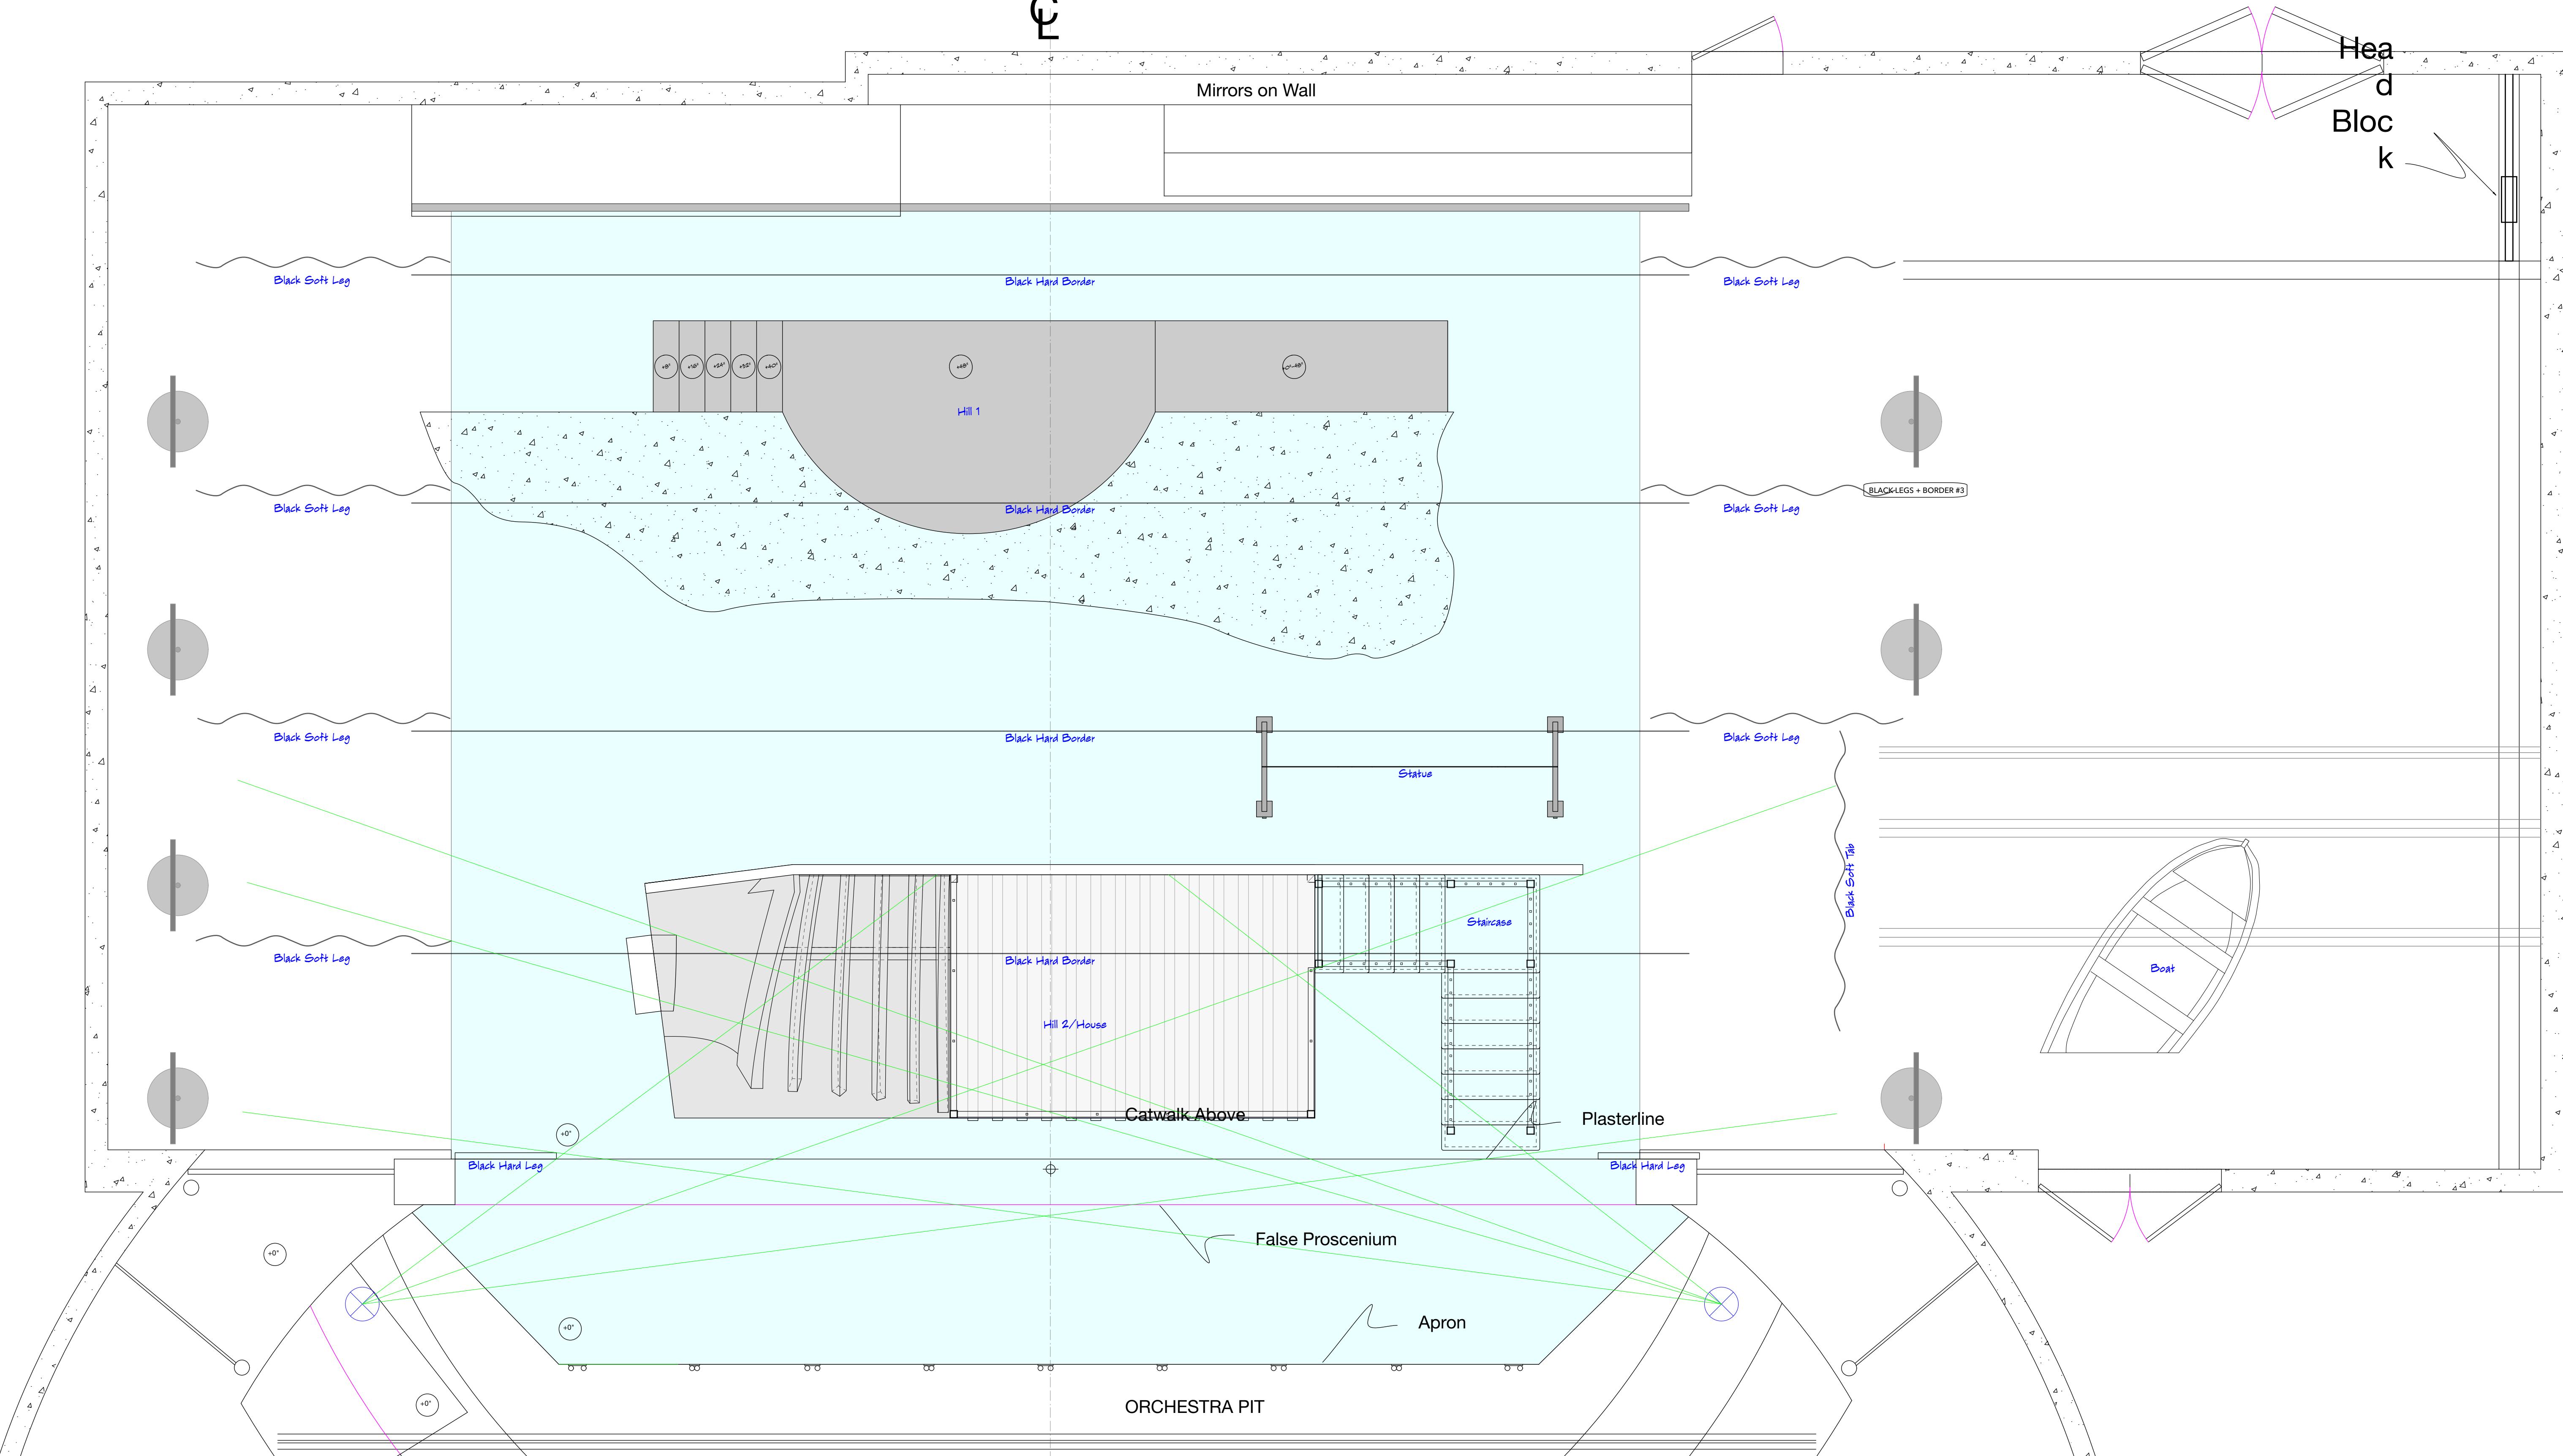



|                                    |                       |         |
|------------------------------------|-----------------------|---------|
| Ballymore                          |                       | SHEET # |
| Losers-Top View                    |                       | 6       |
| SCALE: 3/8" = 1'-0"<br>or as noted | TRUE SIZE SCALE CHECK |         |

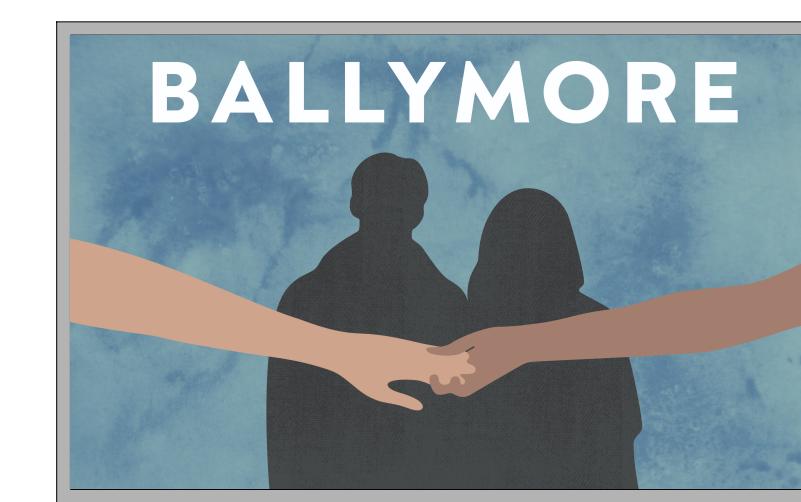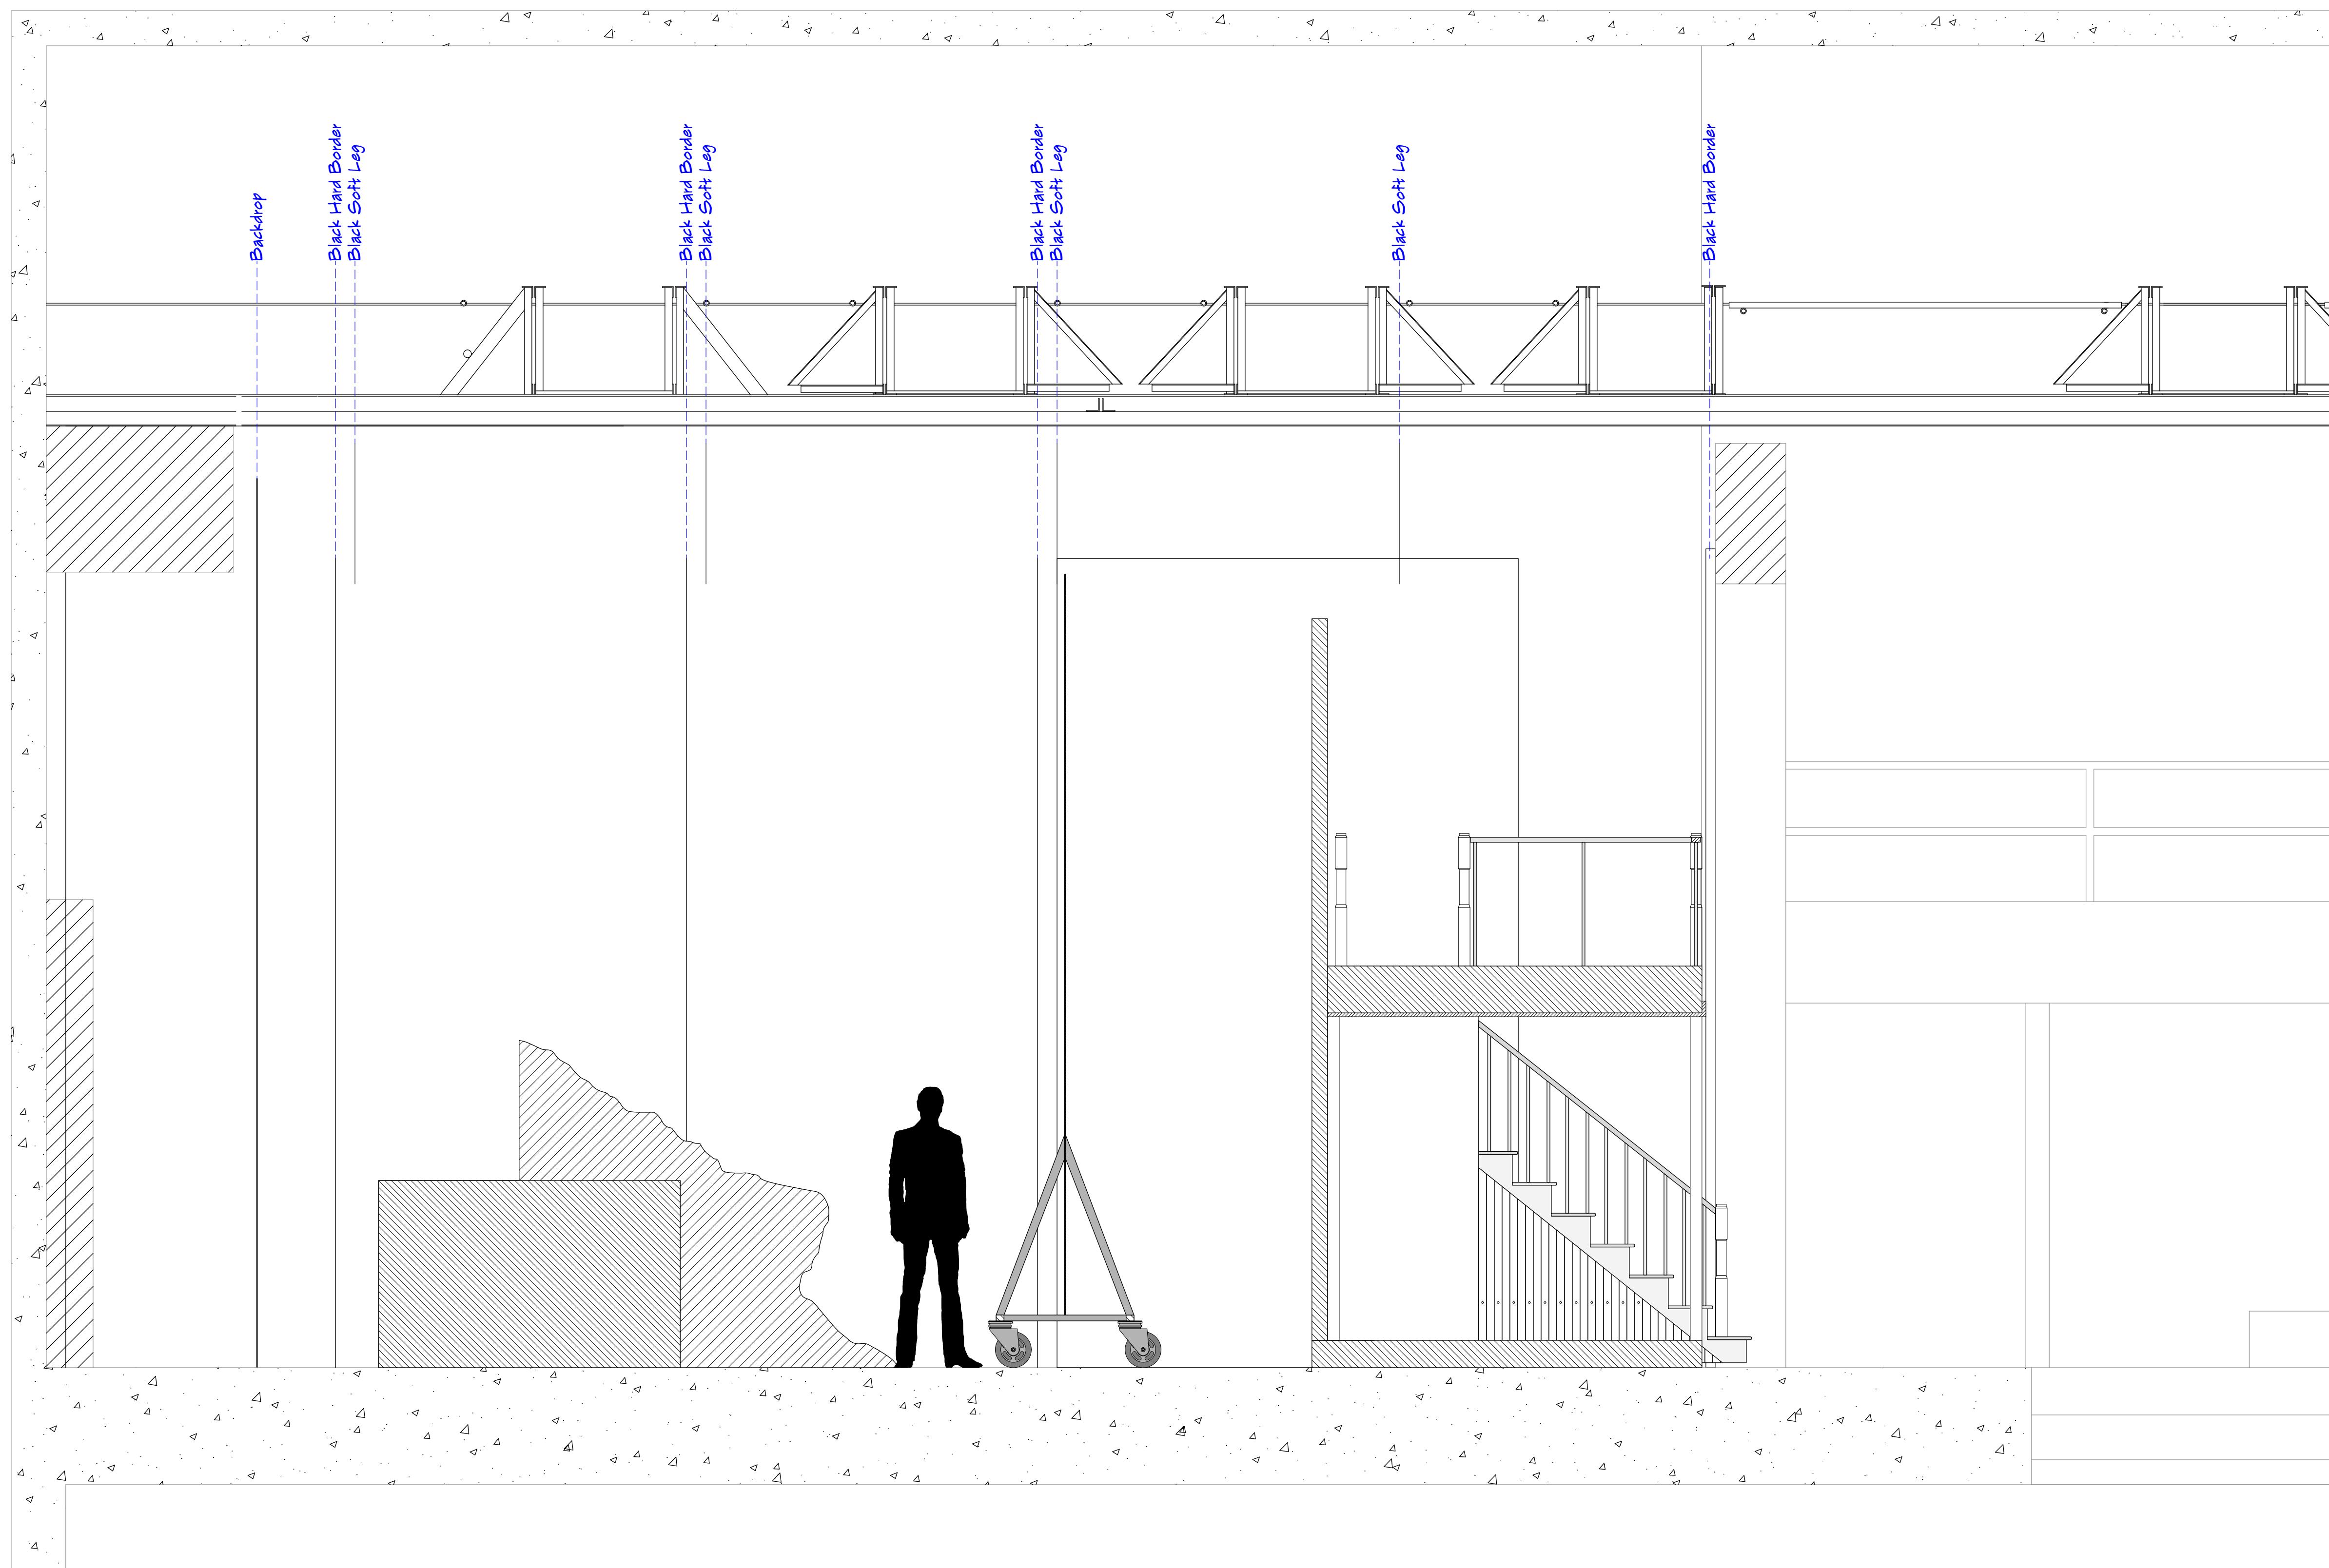

|  |  |                |         |
|--|--|----------------|---------|
| Ballymore  |  | Losers-Section |         |
| Based on the Stage Play Lovers by Brian Friel<br>music & lyrics by Richard Wargo<br>Directed By Stephen Wrentmore<br>Scenic Designer: Shuyang Zhou |  |                | SHEET # |
| SCALE: 1/2" = 1'-0"<br>or as noted   |  |                | 7       |


0" 1" 2" 3" 4" 5" 6"  
TRUE SIZE SCALE CHECK

# VECTORWORKS EDUCATIONAL VERSION

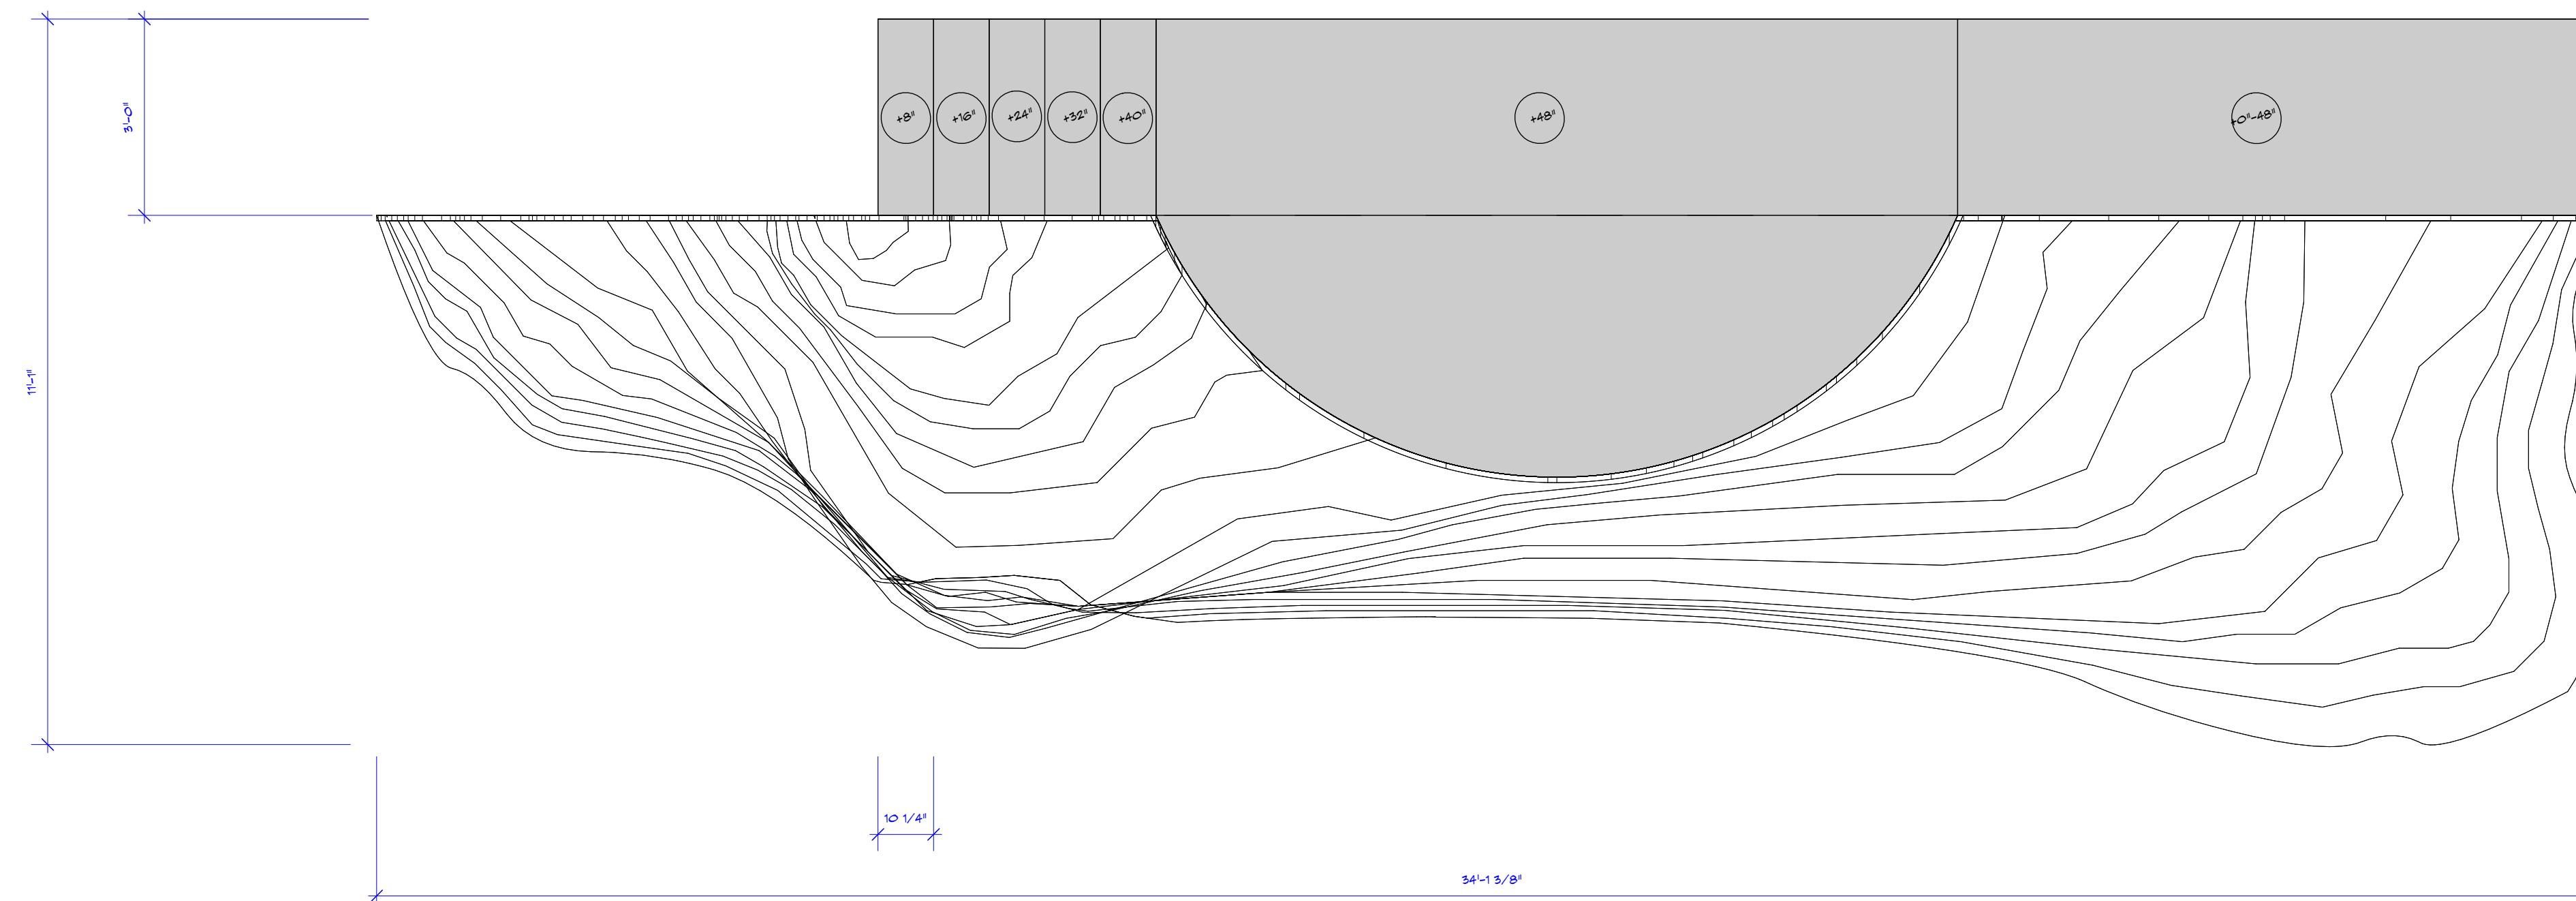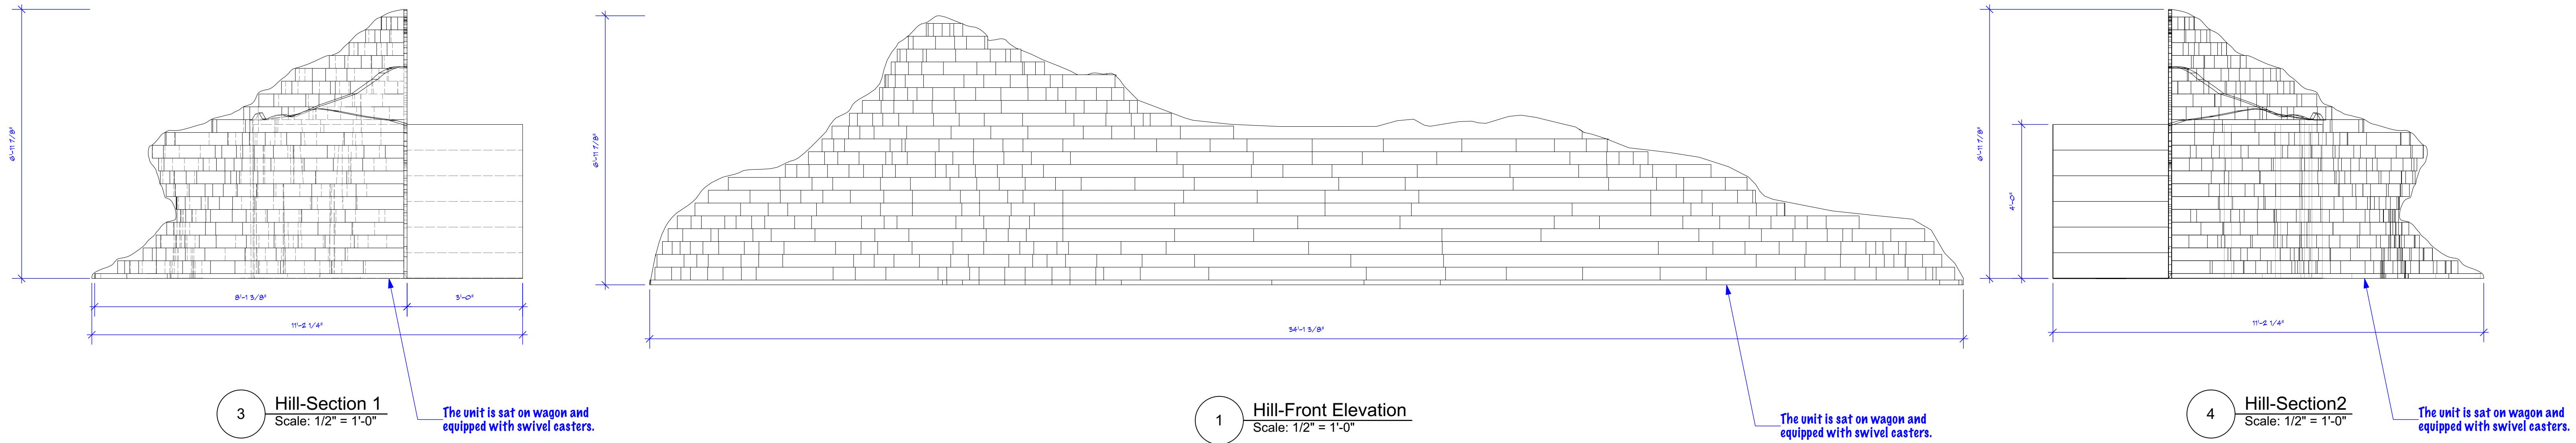

# VECTORWORKS EDUCATIONAL VERSION


| Ballymore                                     |                                 | SHEET #             |
|---|---------------------------------|---------------------|
| Based on the Stage Play Lovers by Brian Friel | music & lyrics by Richard Wargo |                     |
| music & lyrics by Richard Wargo               | DIRECTED BY Stephen Wrenmore    | Winners-Hill        |
| Scenic Designer: Shuyang Zhou                 |                                 | SCALE: 1/2" = 1'-0" |

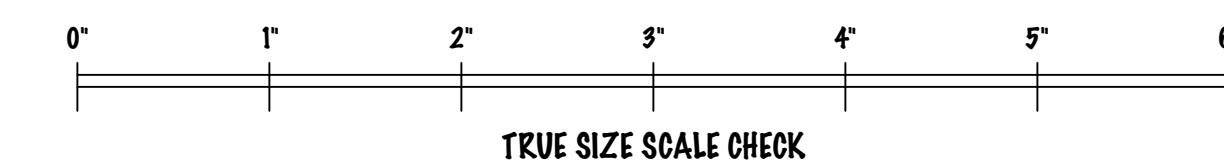

revised : 01 - 28 - 2025

D1

# VECTORWORKS EDUCATIONAL VERSION

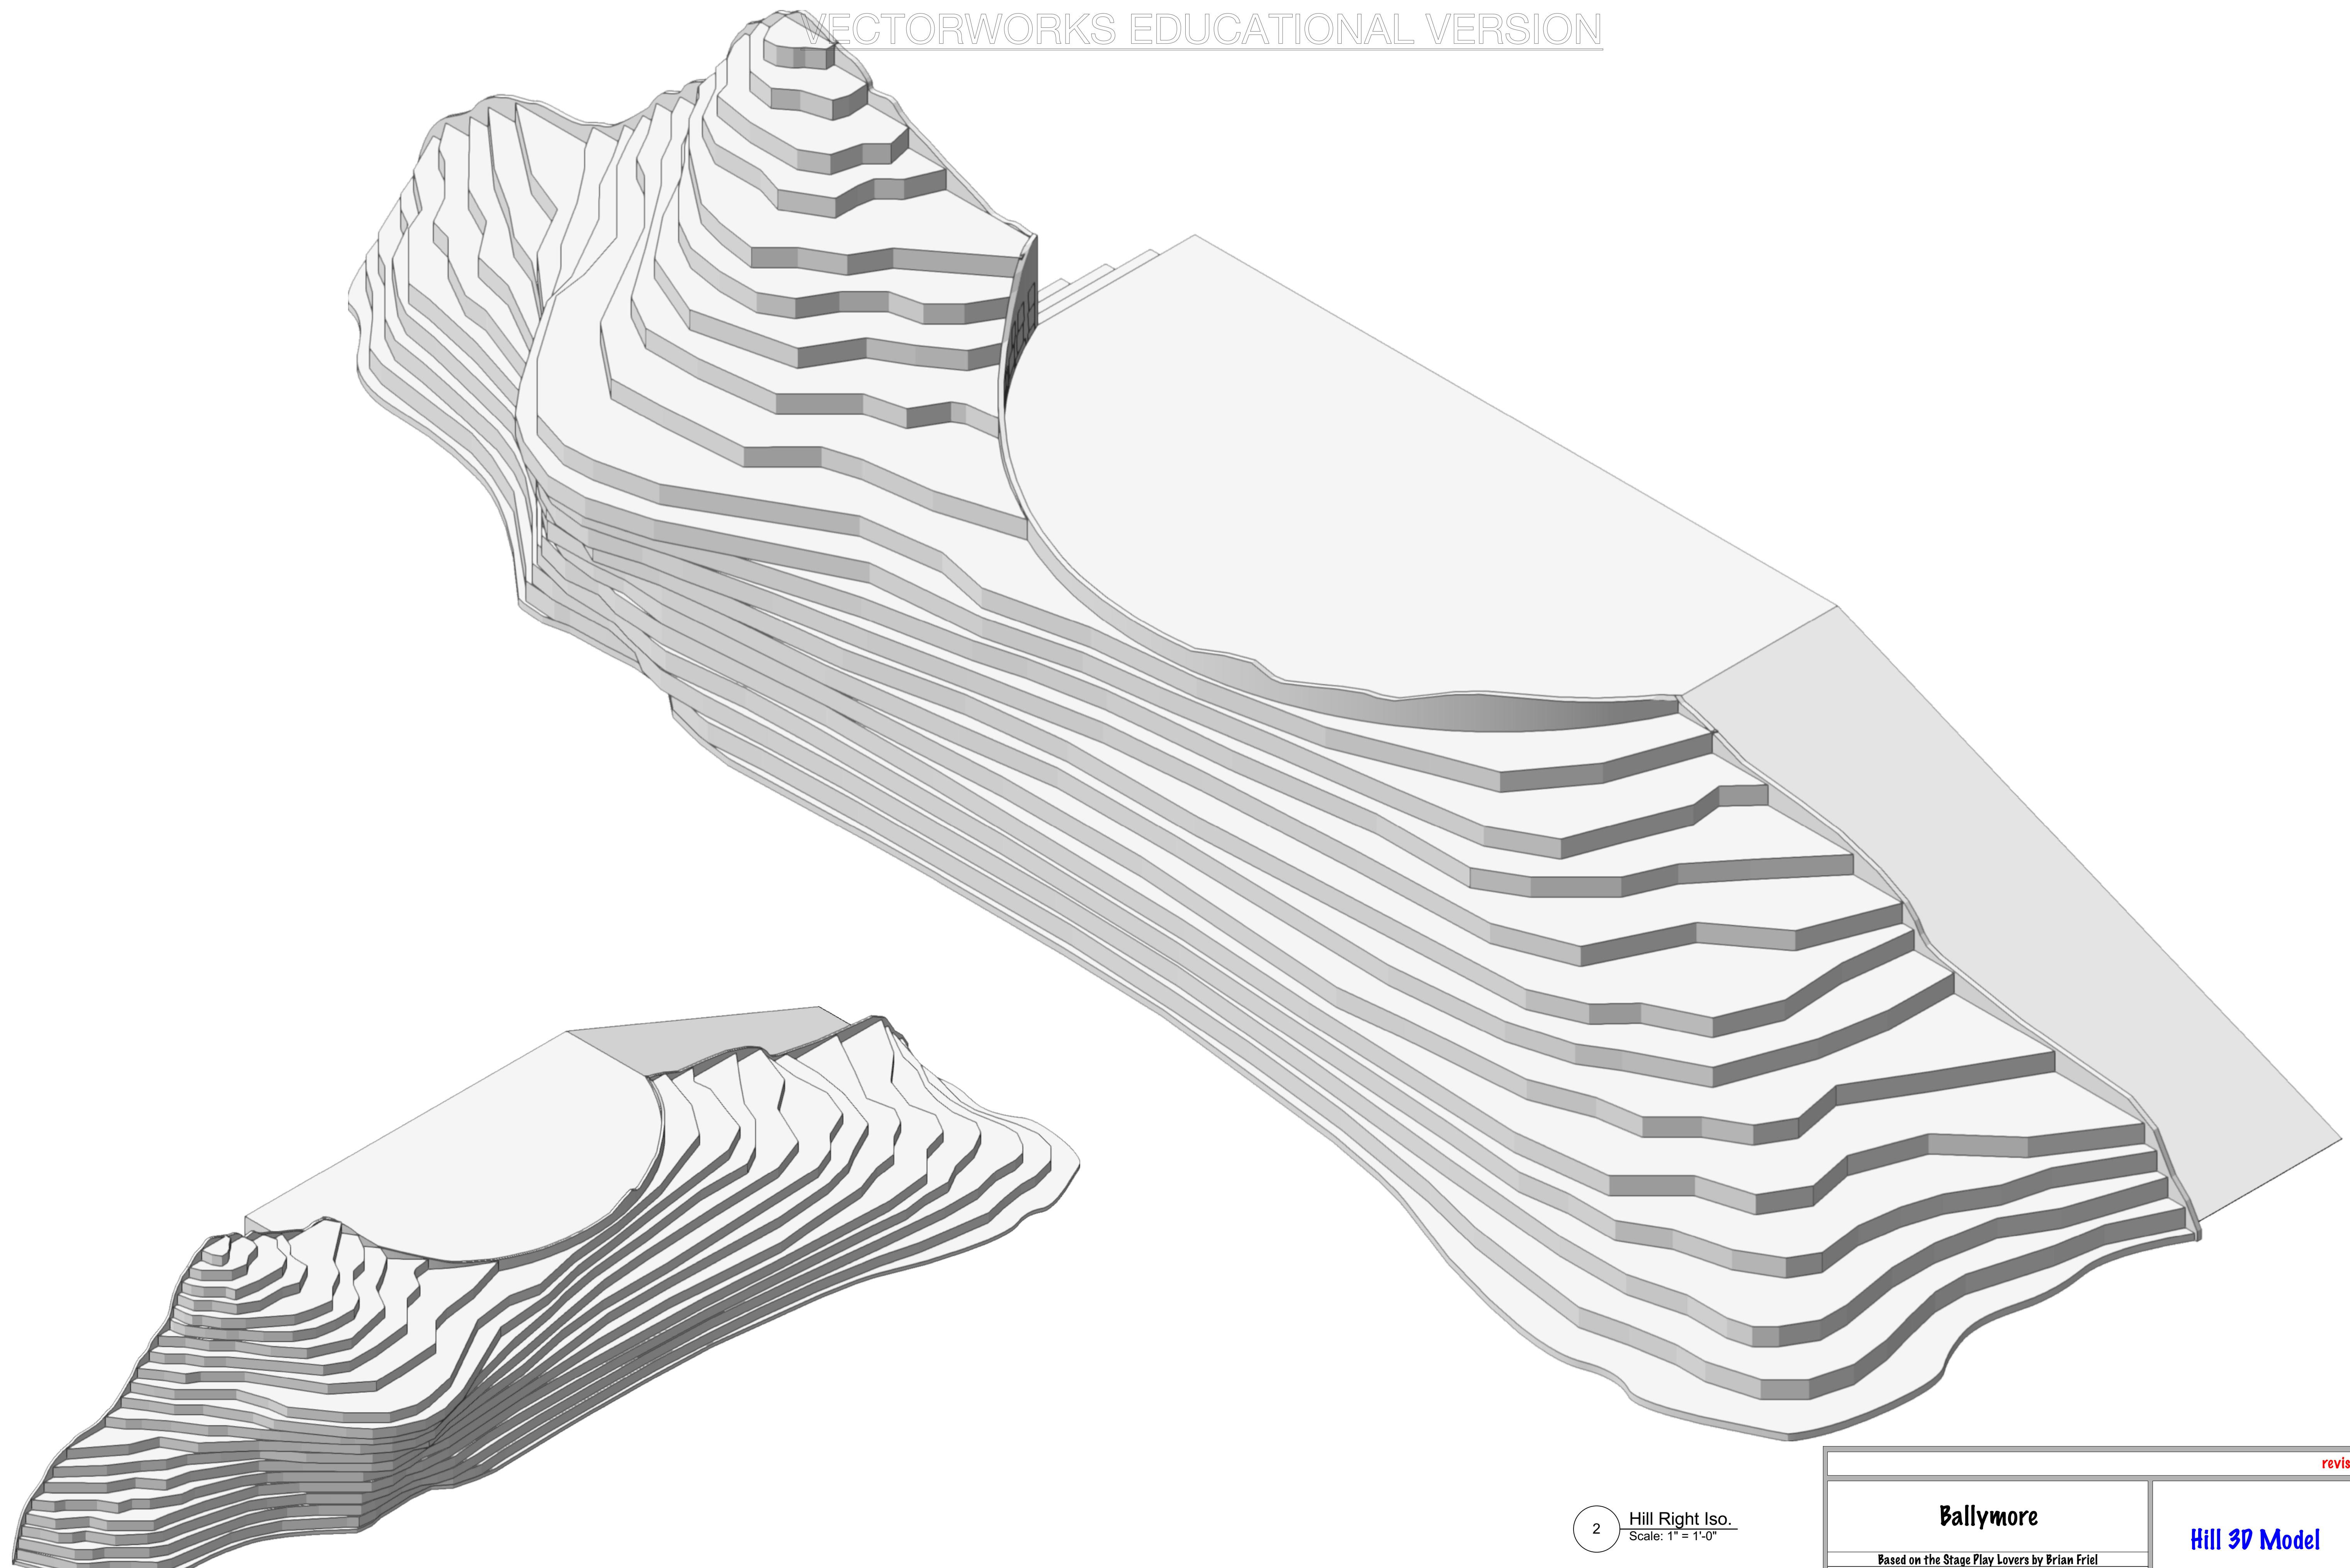


1 Hill Left Iso.  
Scale: 1/2" = 1'-0"





















2 Hill Right Iso.  
Scale: 1/2" = 1'-0"

VECTORWORKS EDUCATIONAL VERSION

revised: 01 - 28 - 2025
















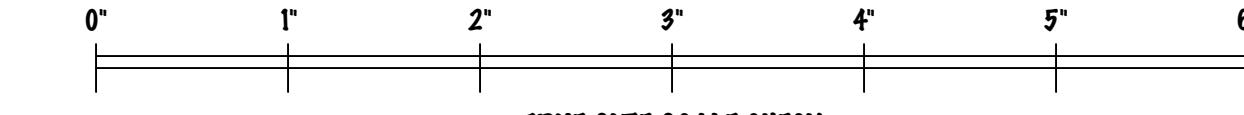
|  |  |                     |
|--|--|---------------------|
| <b>Ballymore</b>   |  | SHEET #             |
| Based on the Stage Play Lovers by Brian Friel<br>music & lyrics by Richard Wargo<br>DIRECTED BY Stephen Wrentmore<br>Scenic Designer: Shuyang Zhou |  | D2                  |
| Hill 3D Model  |  | SCALE: 1/2" = 1'-0" |
| <br>TRUE SIZE SCALE CHECK                                     |  |                     |

# VECTORWORKS EDUCATIONAL VERSION

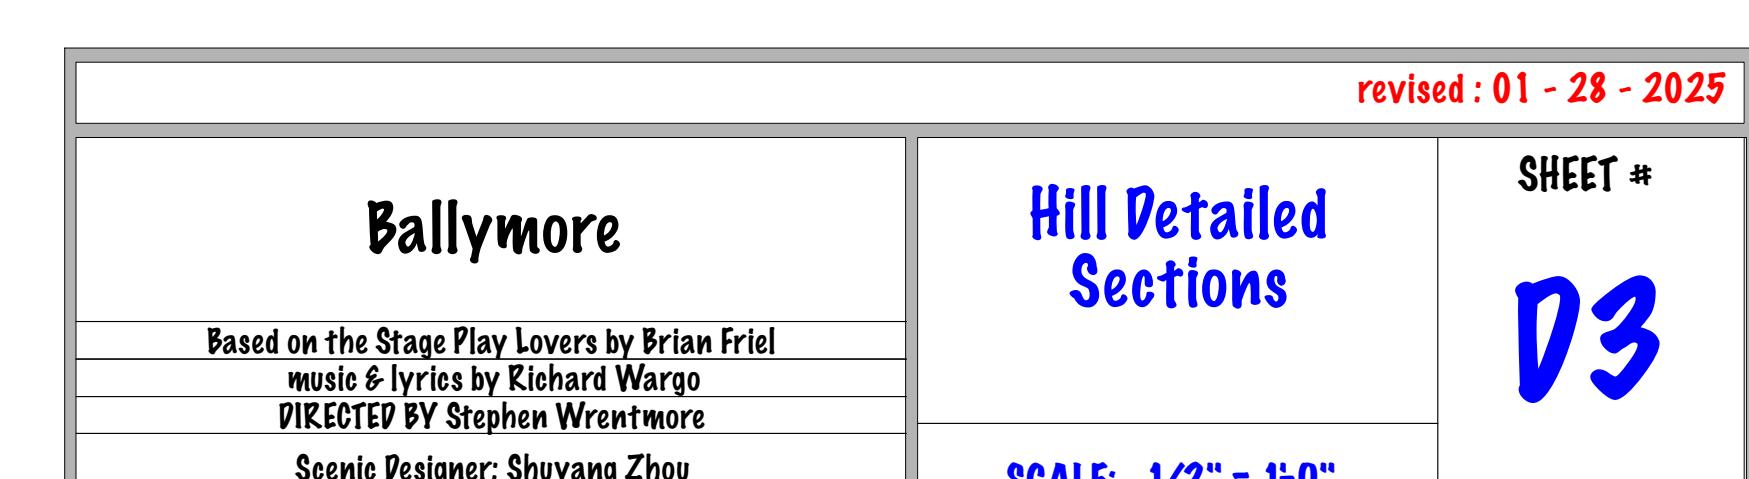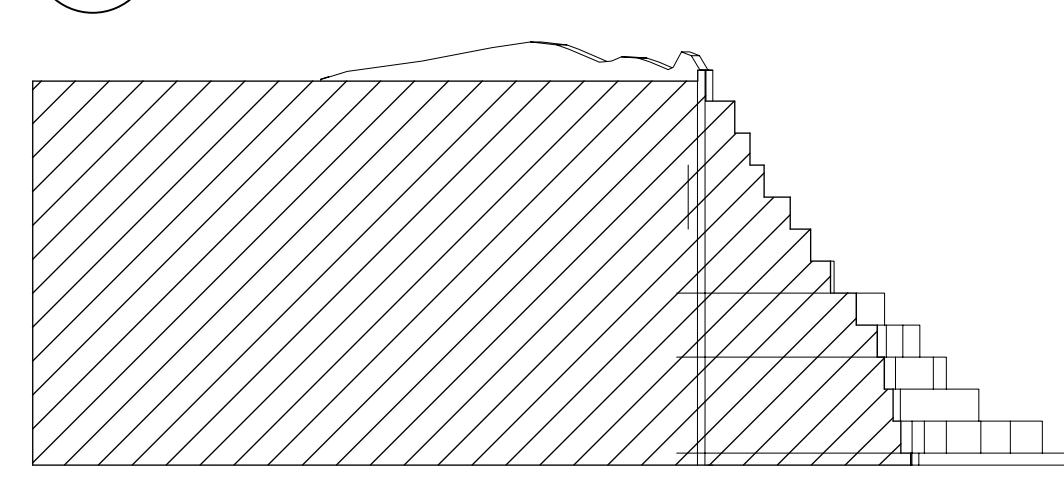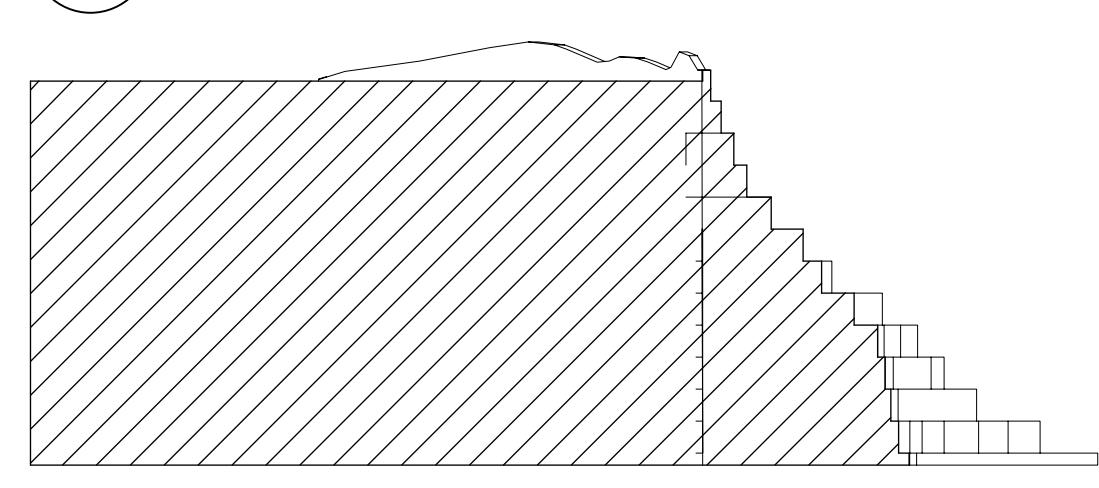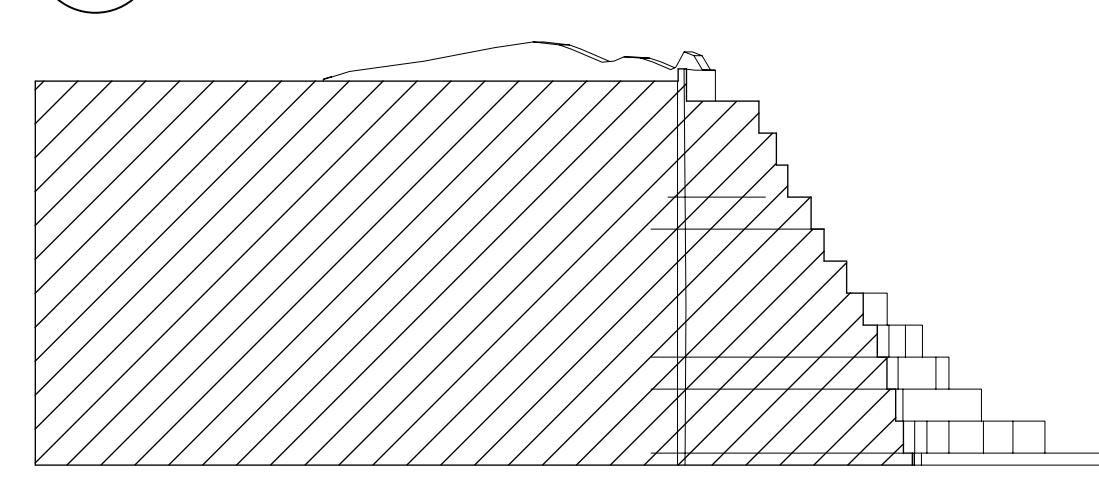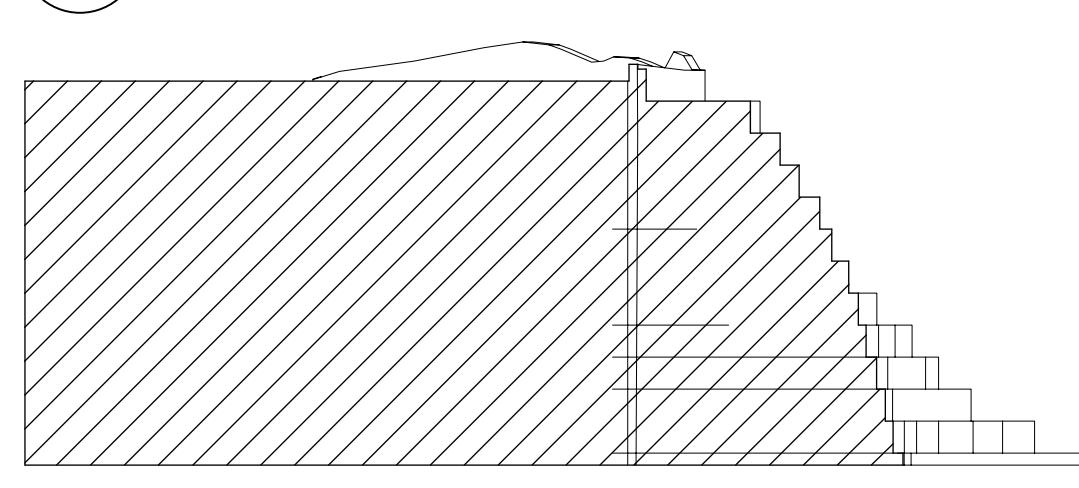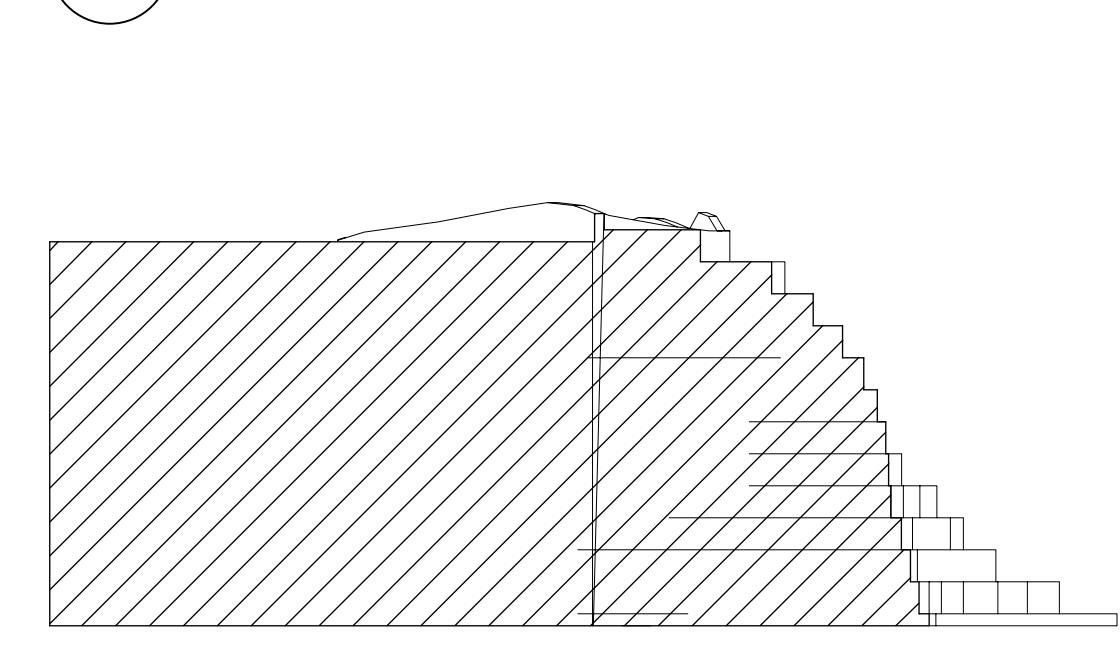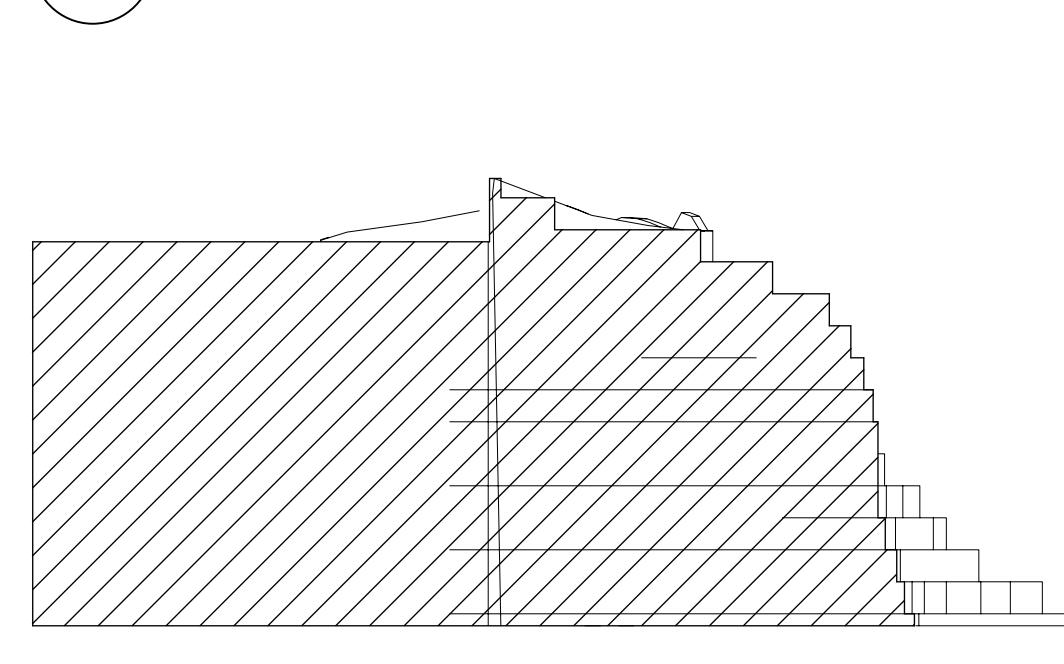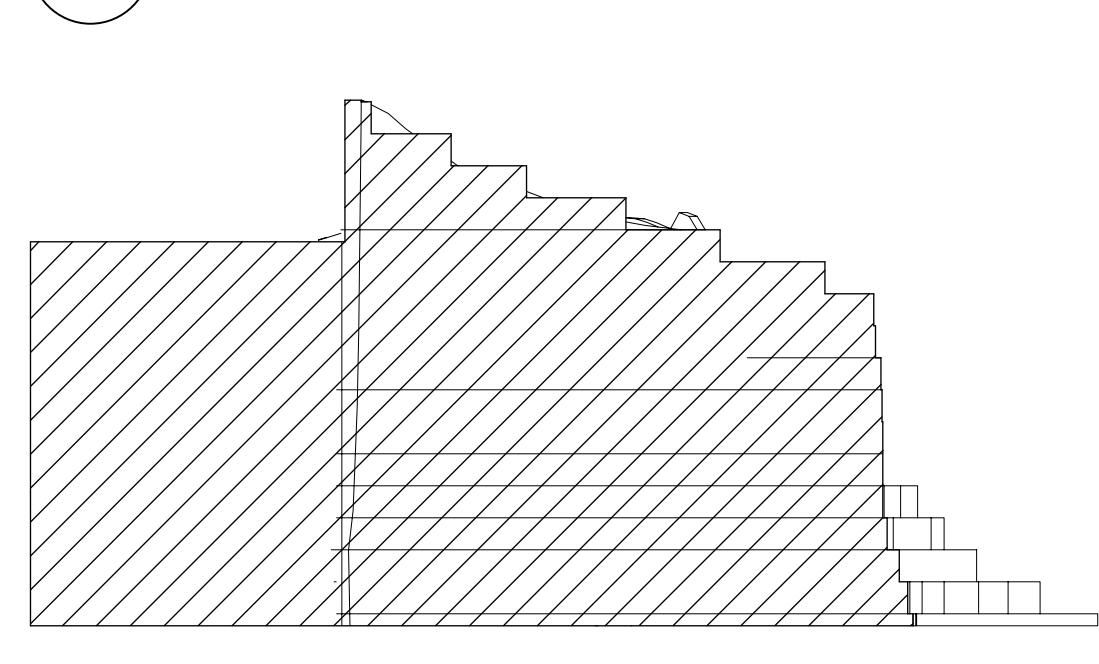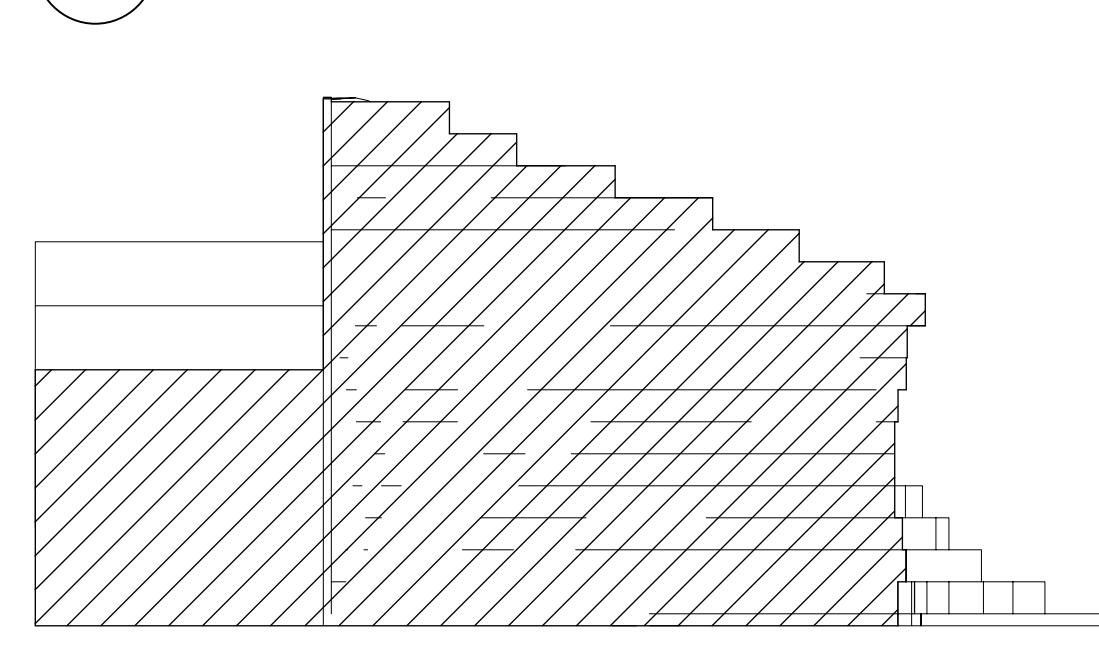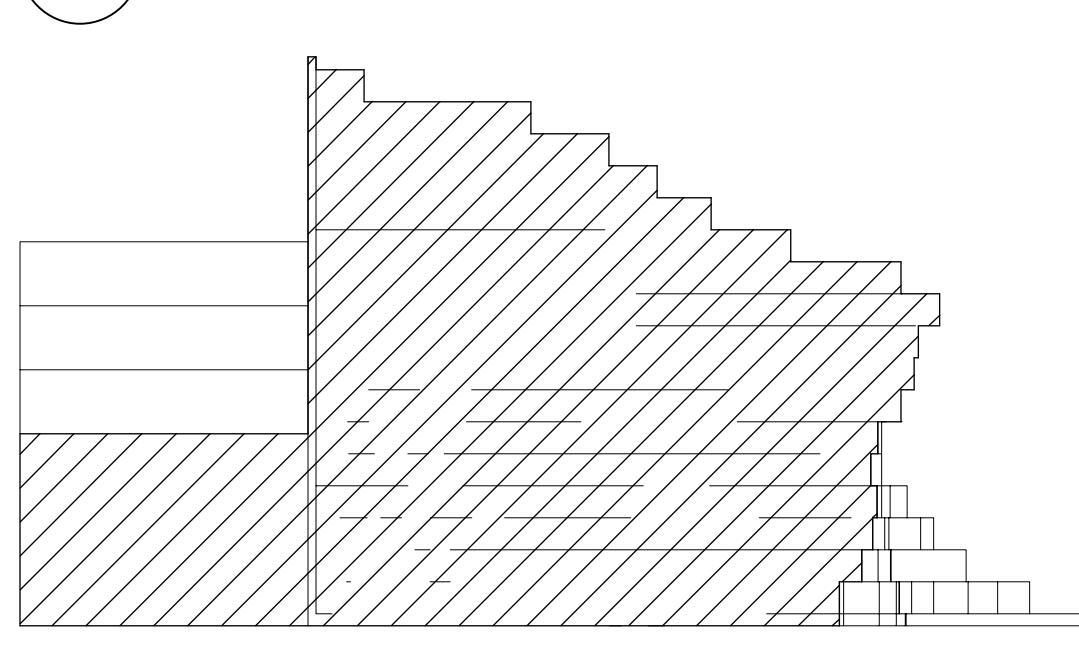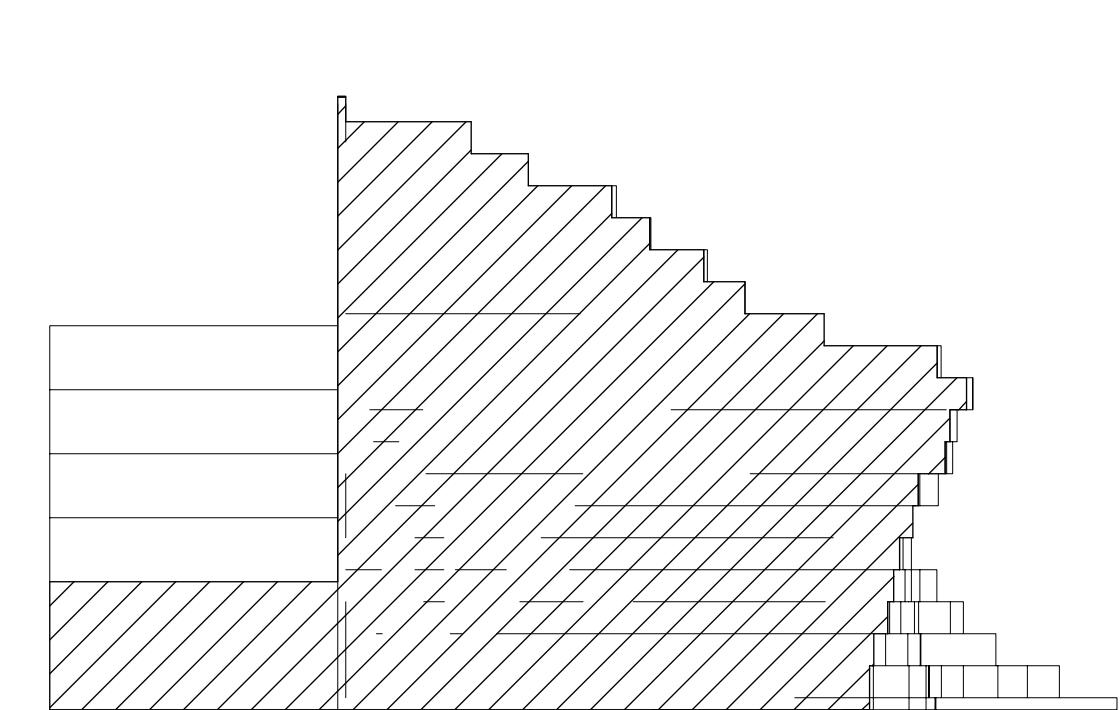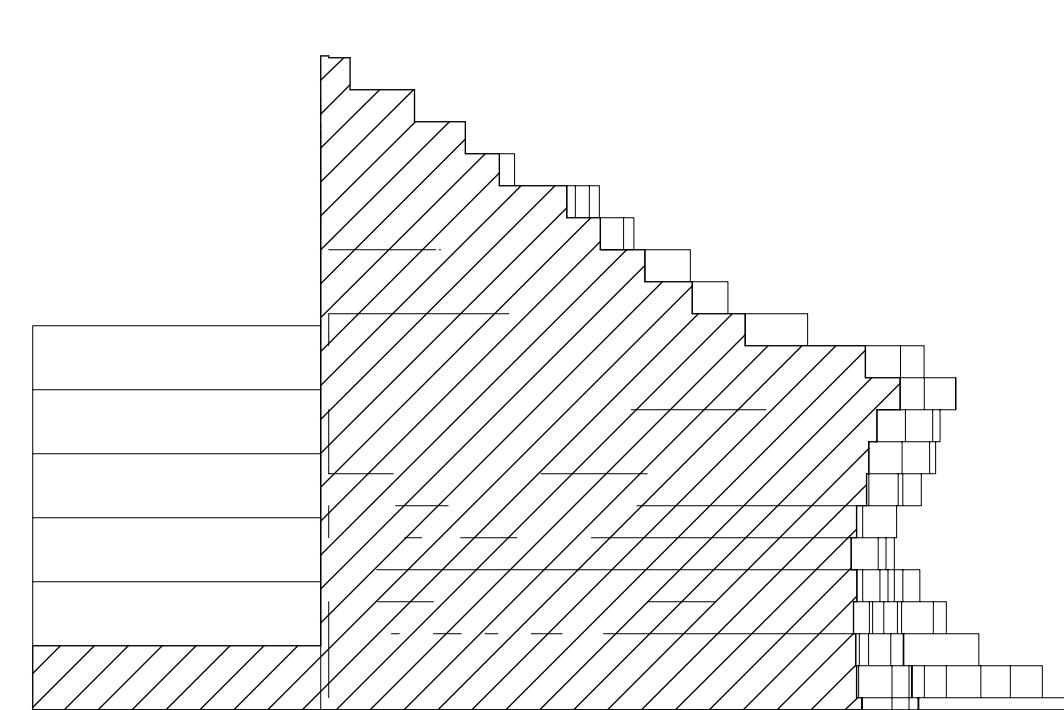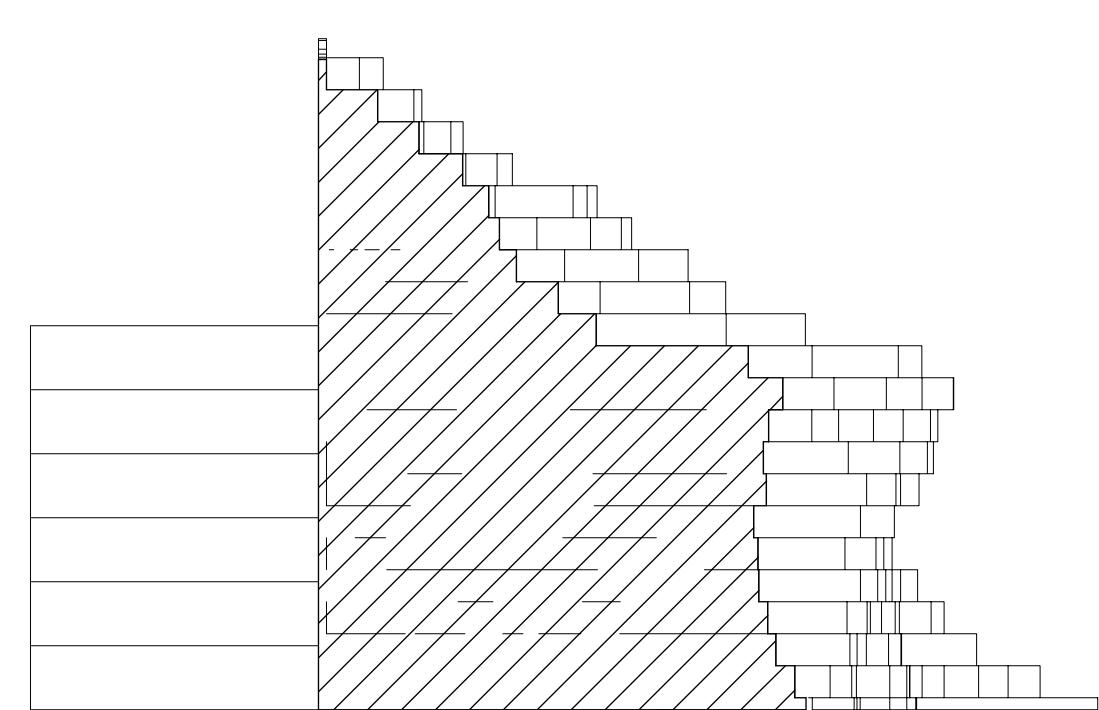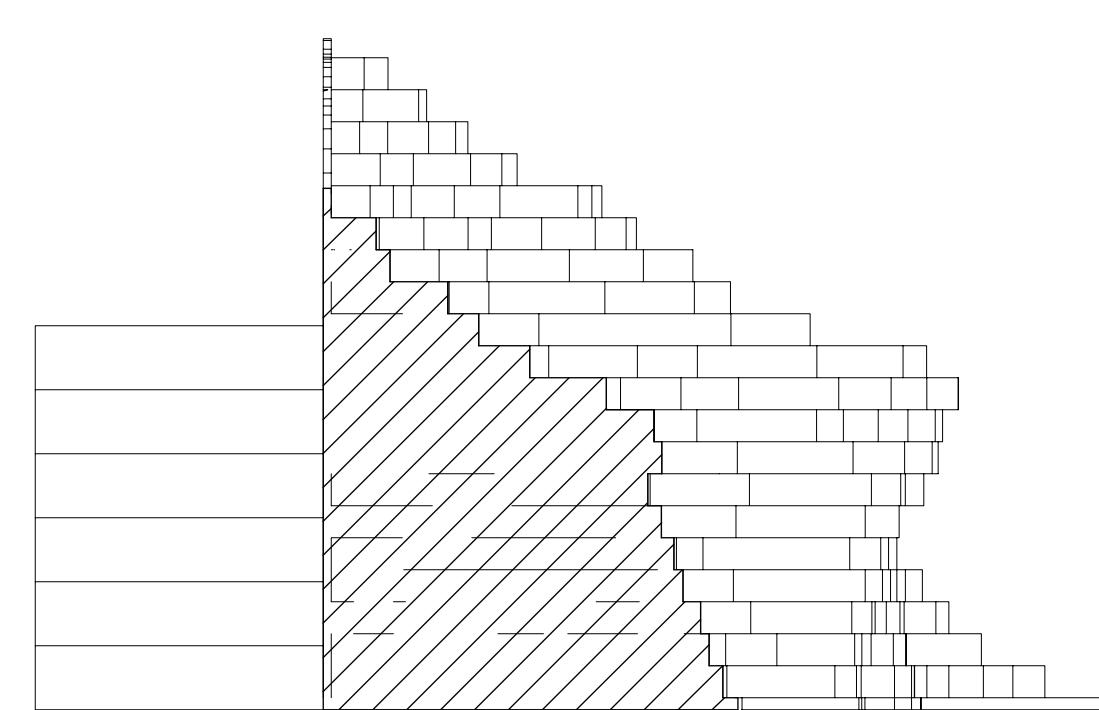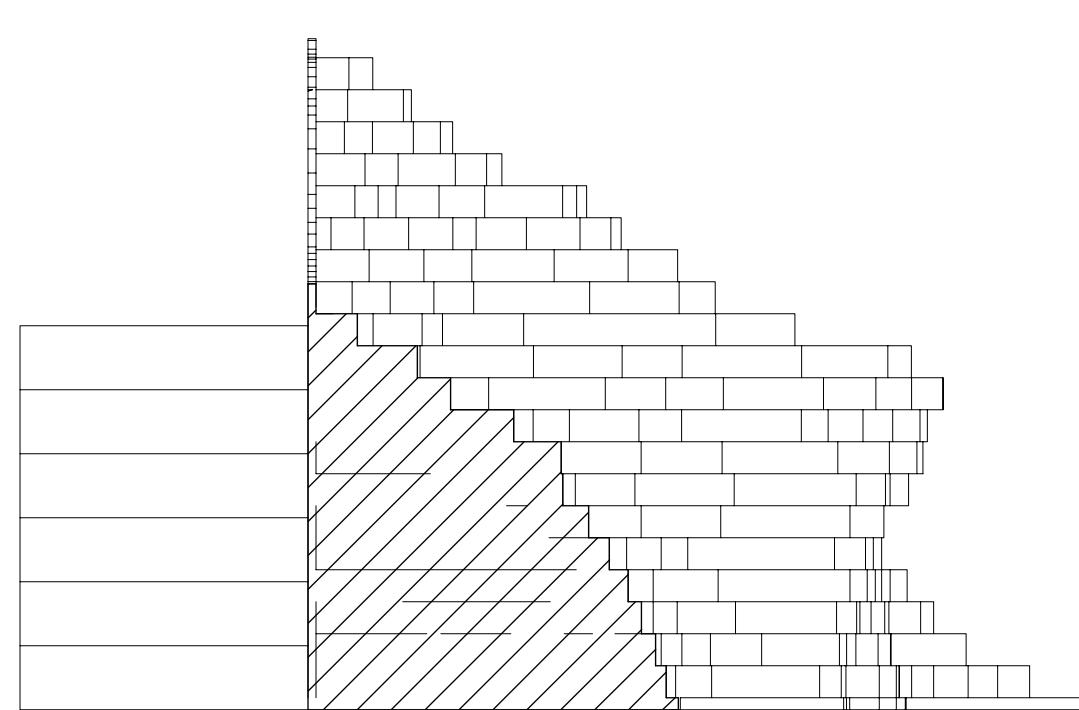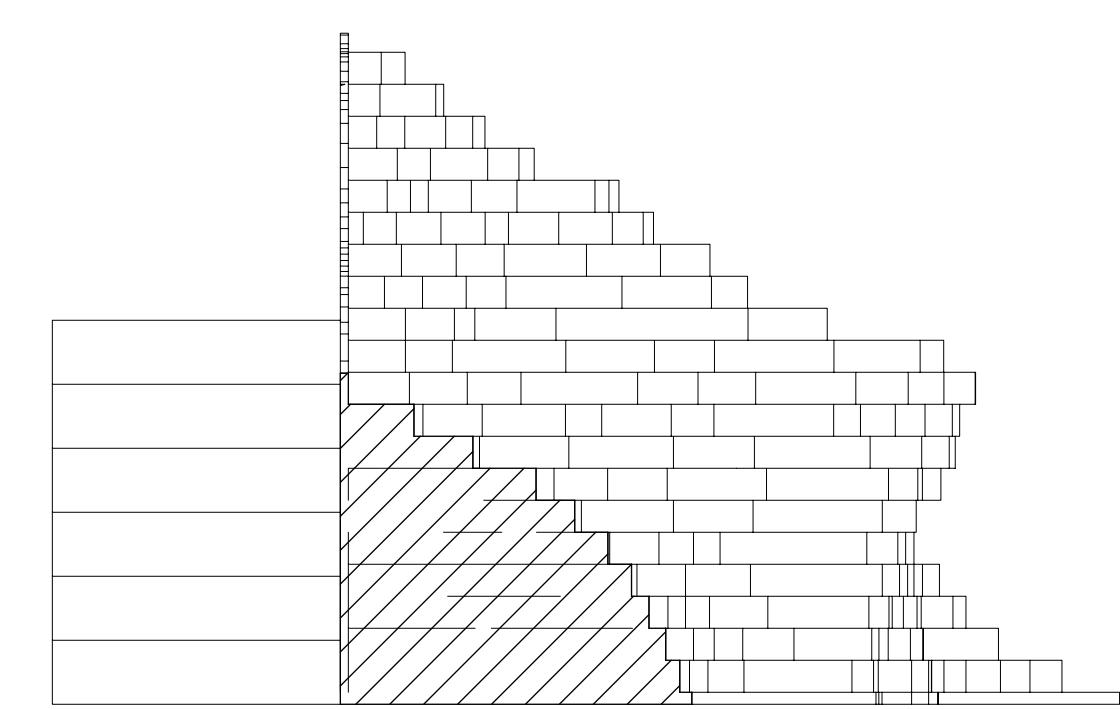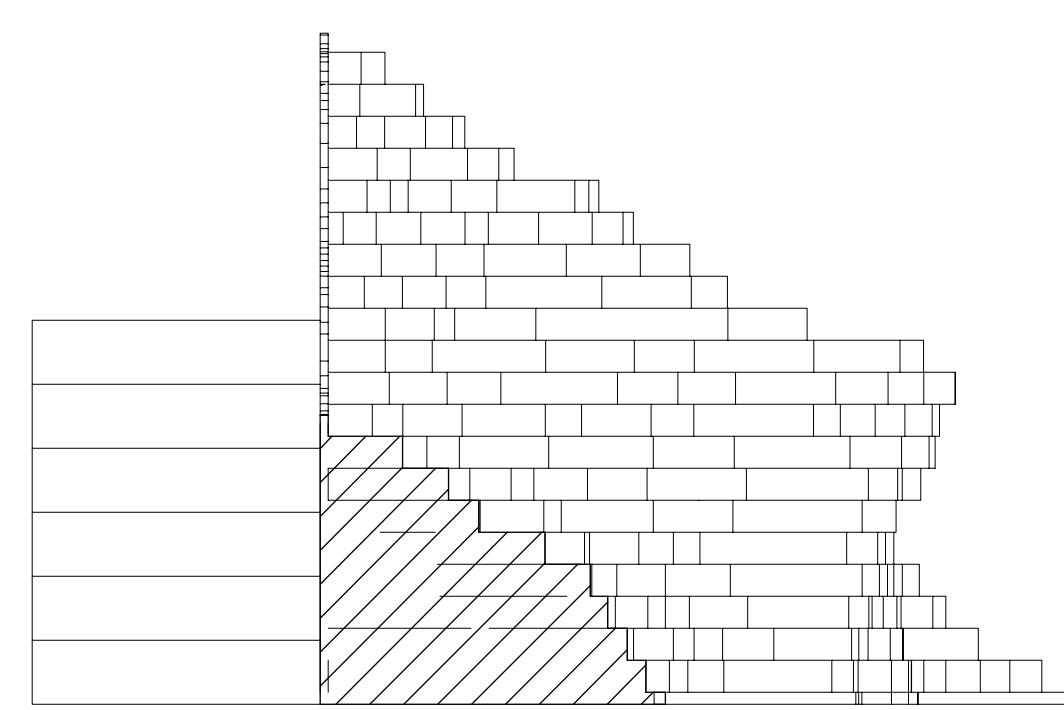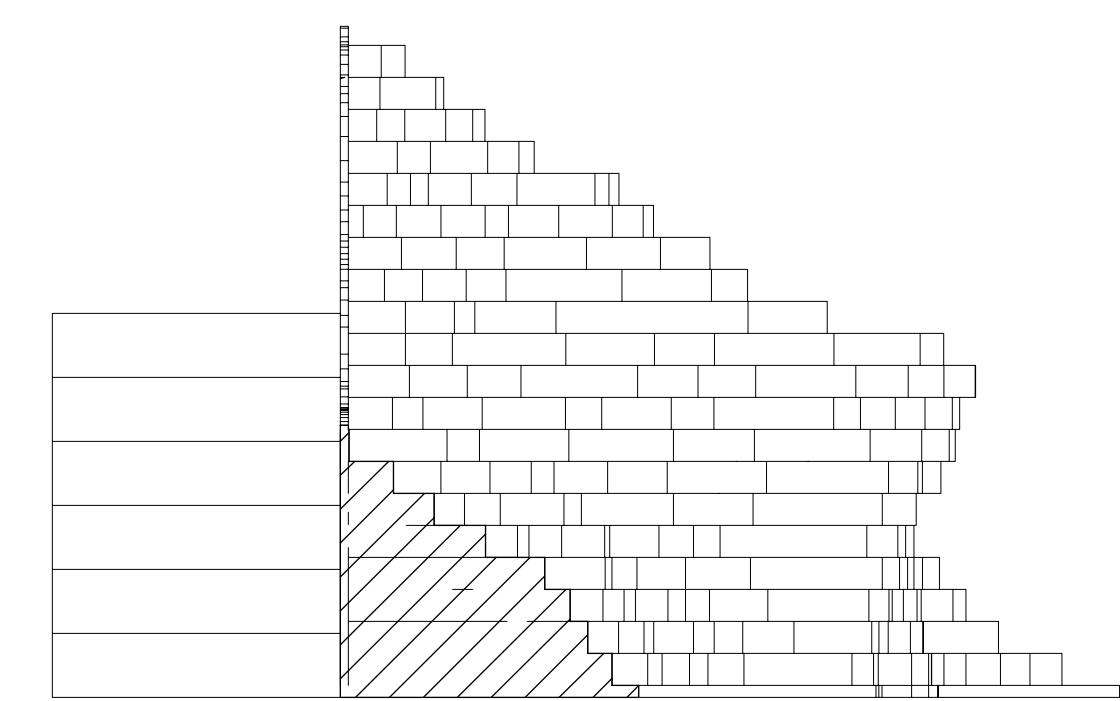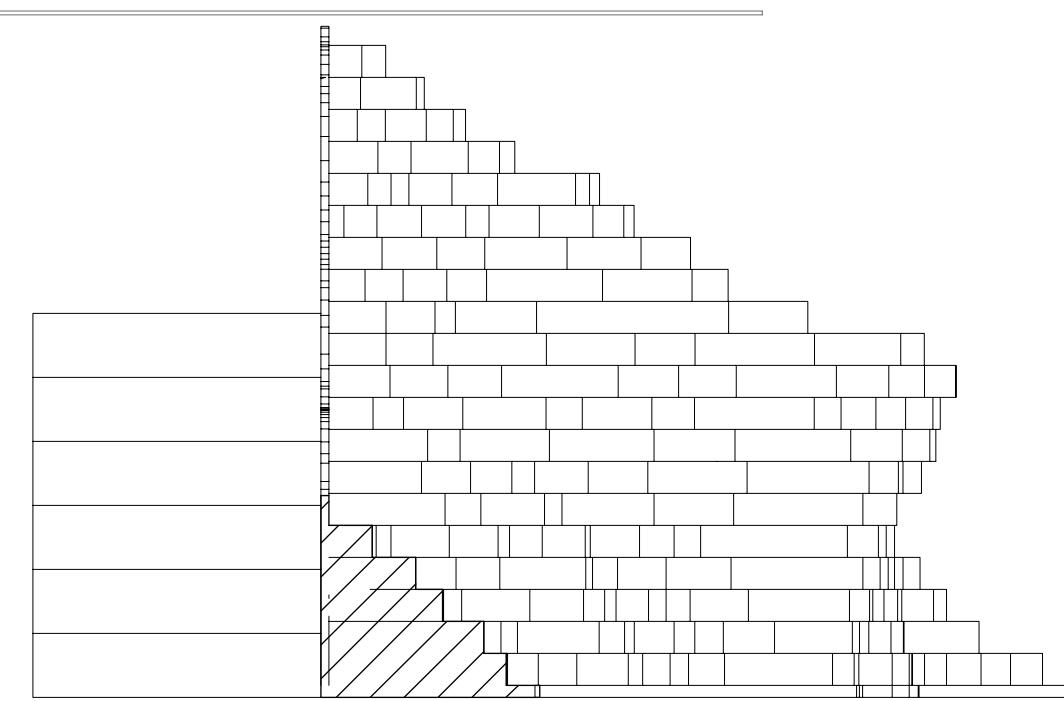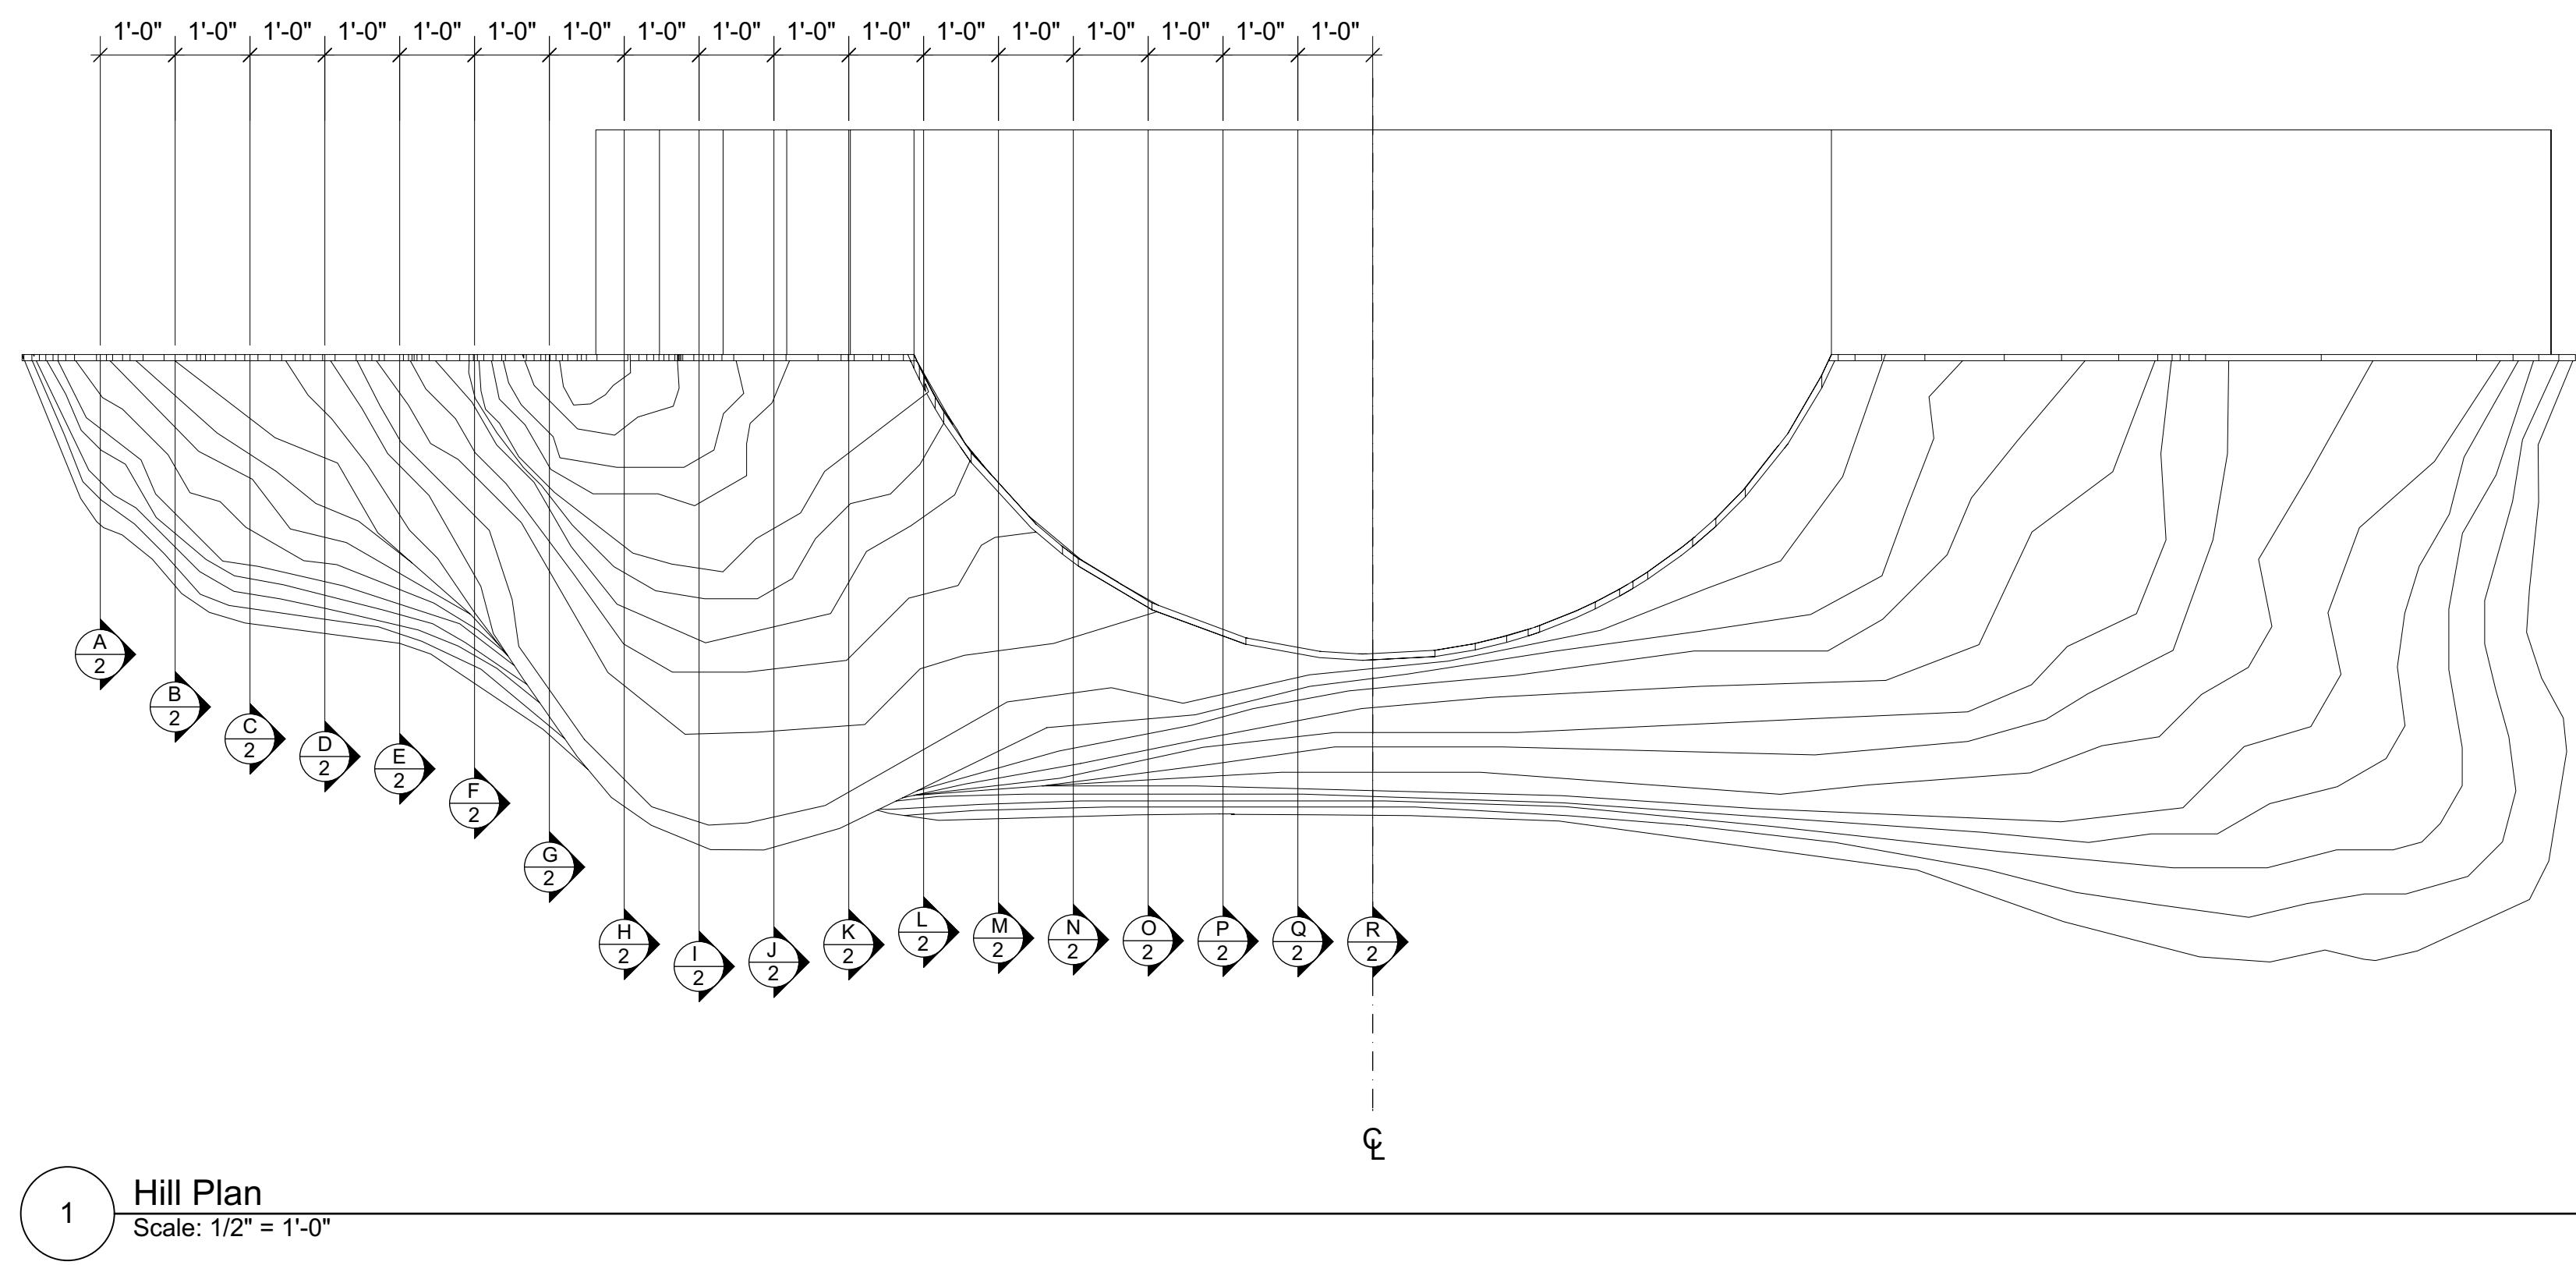


# VECTORWORKS EDUCATIONAL VERSION

# VECTORWORKS EDUCATIONAL VERSION

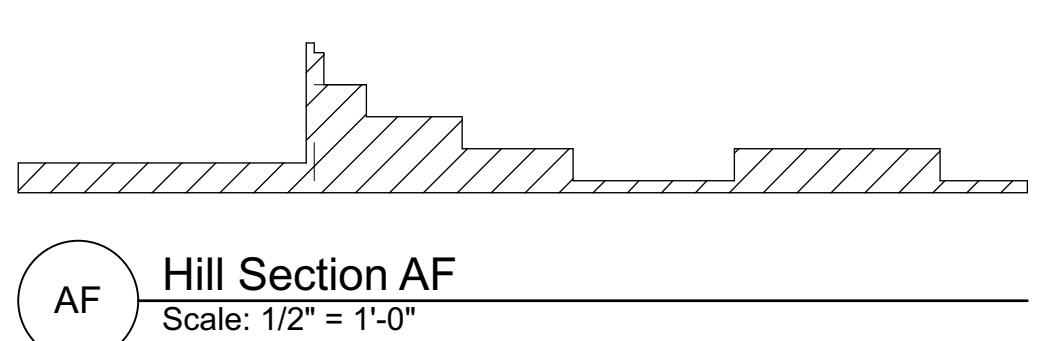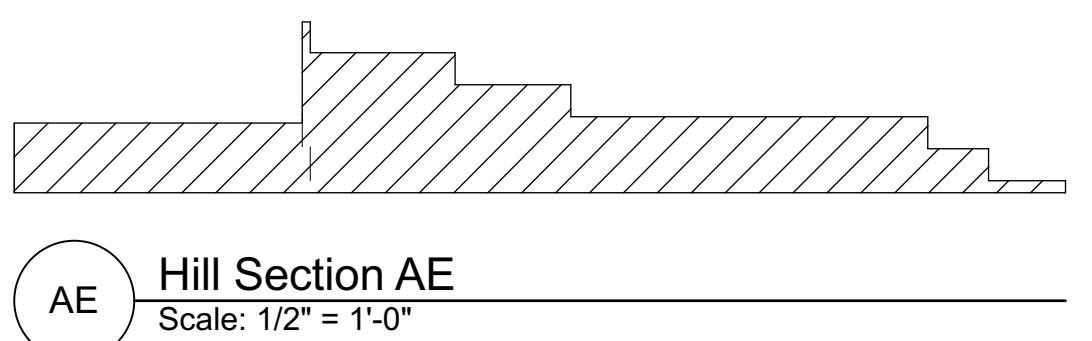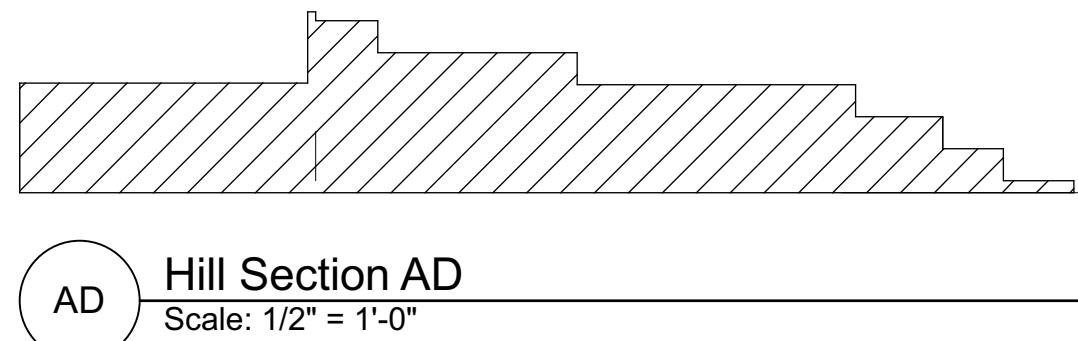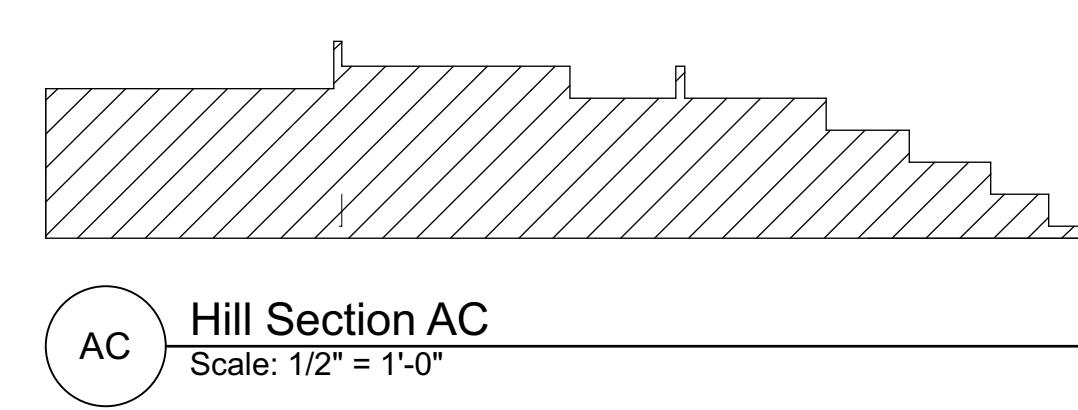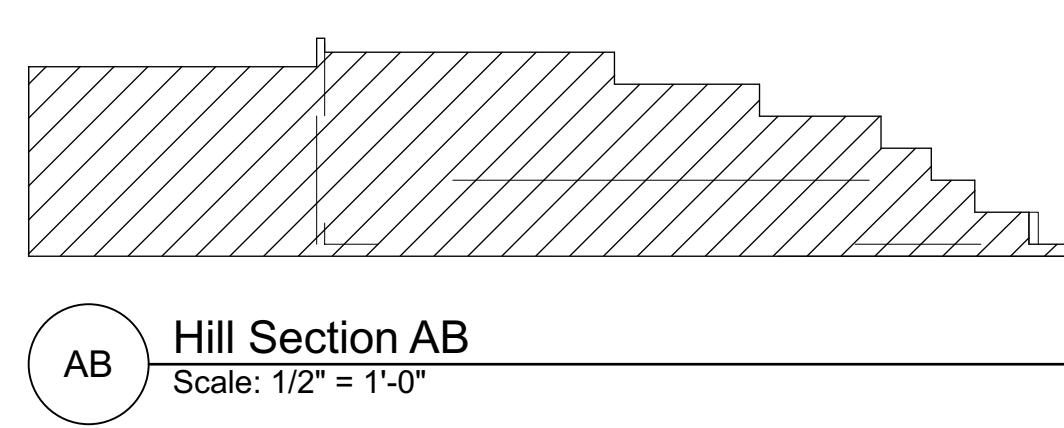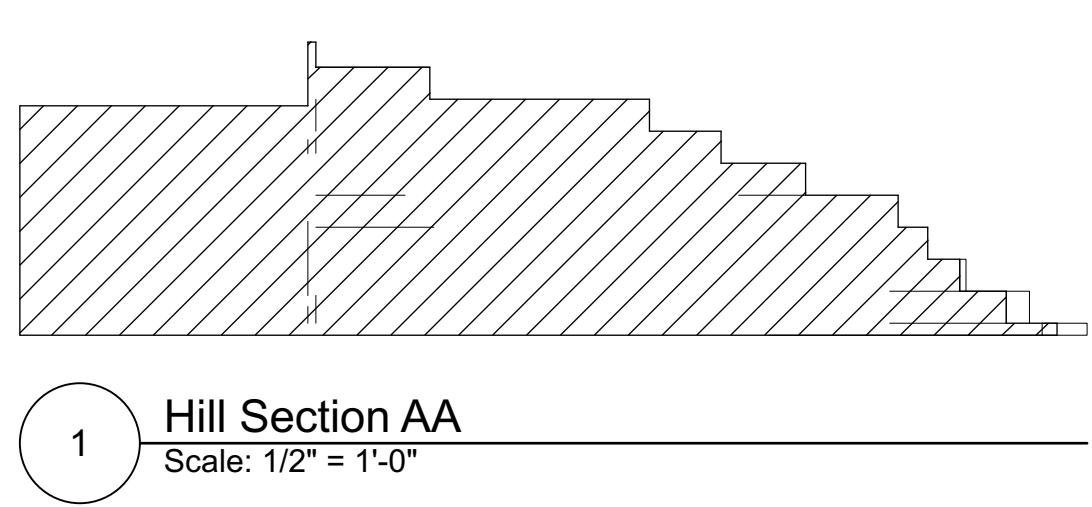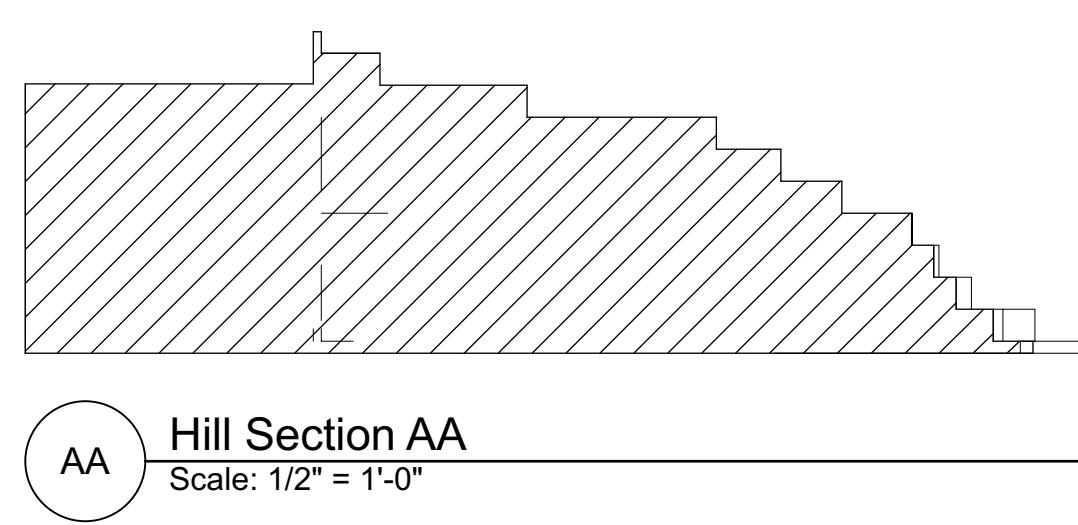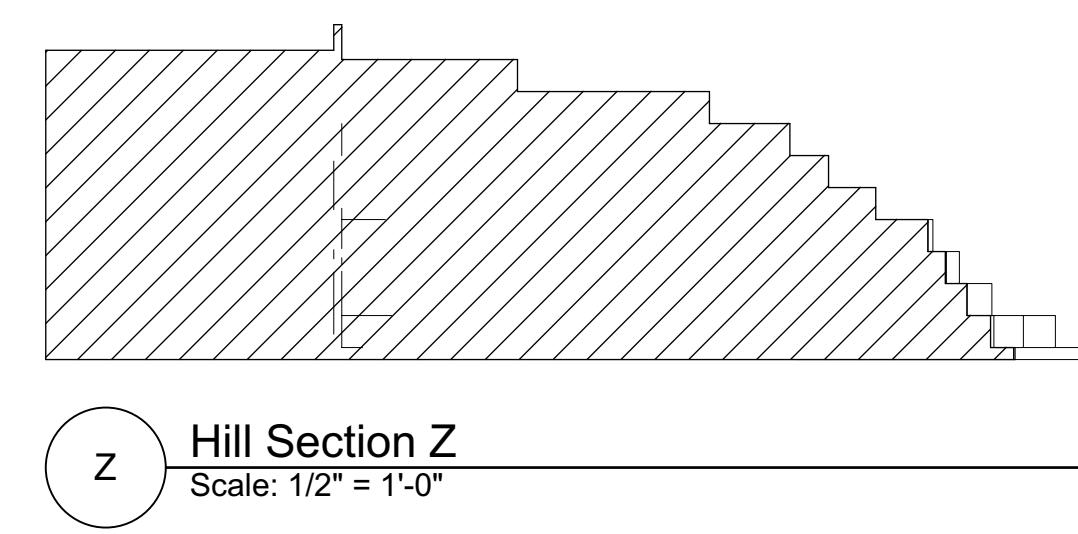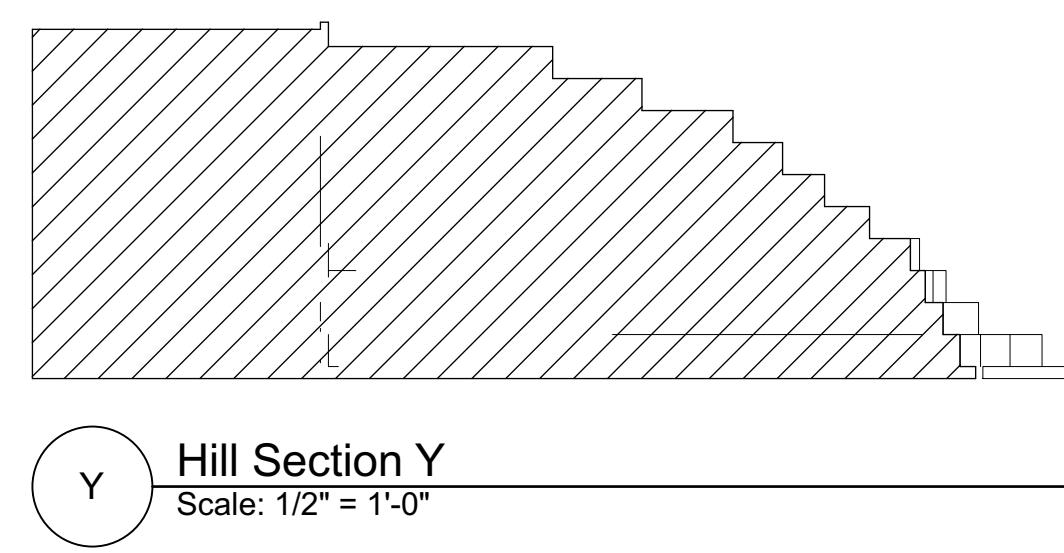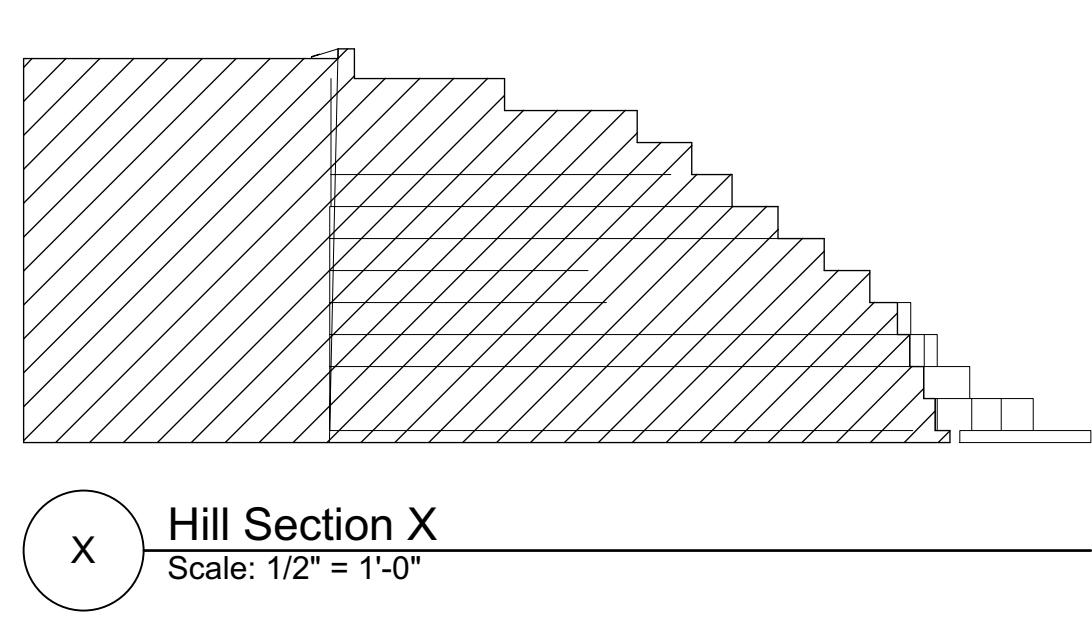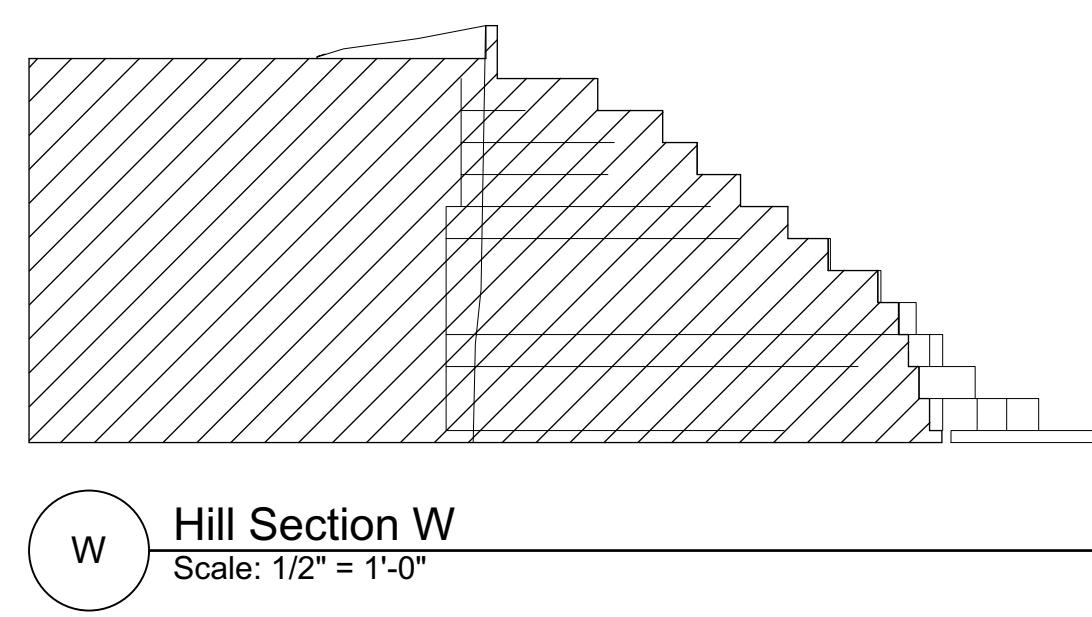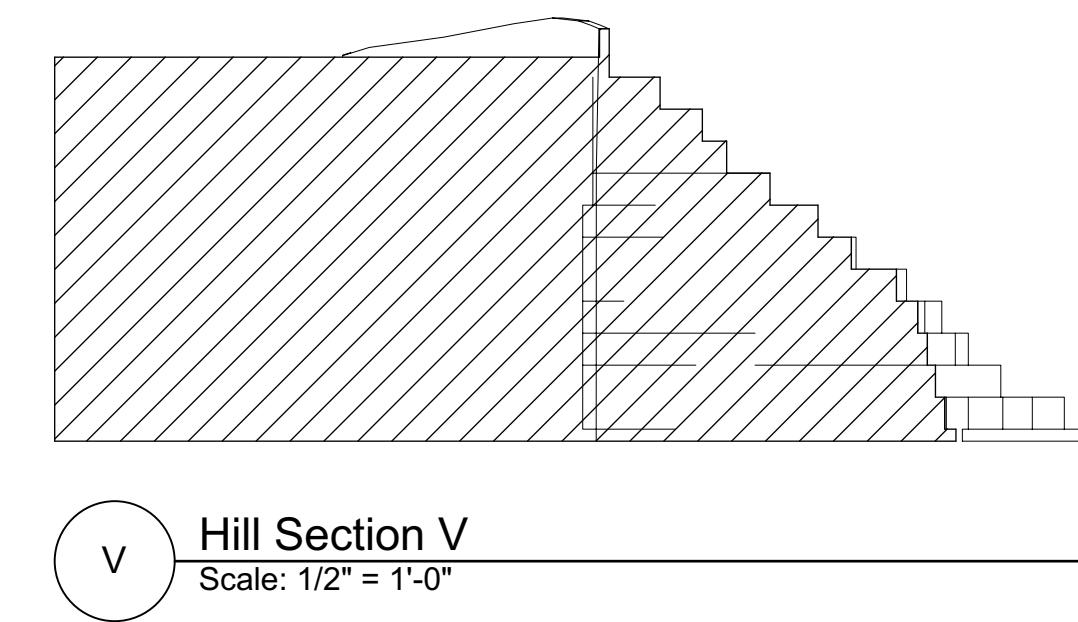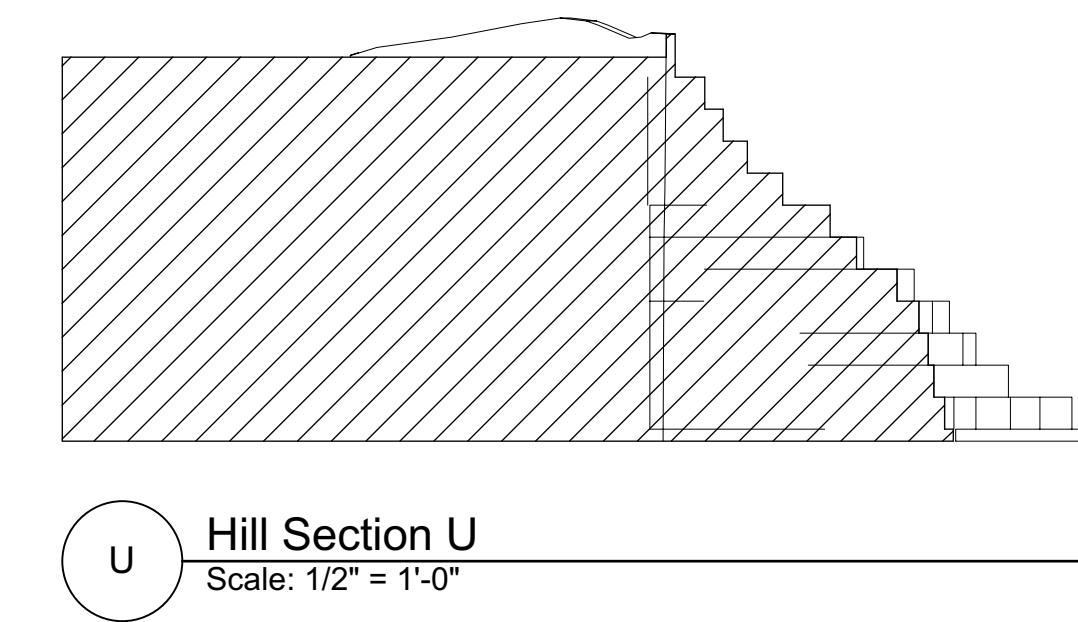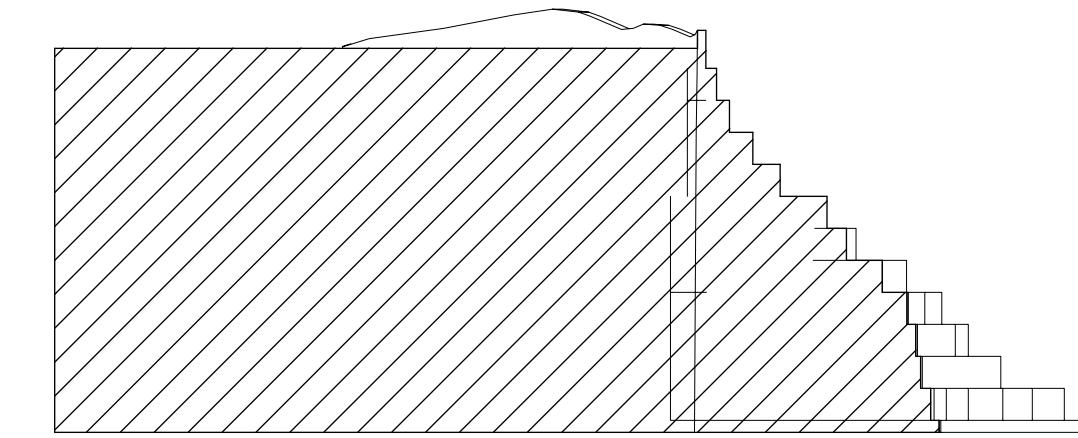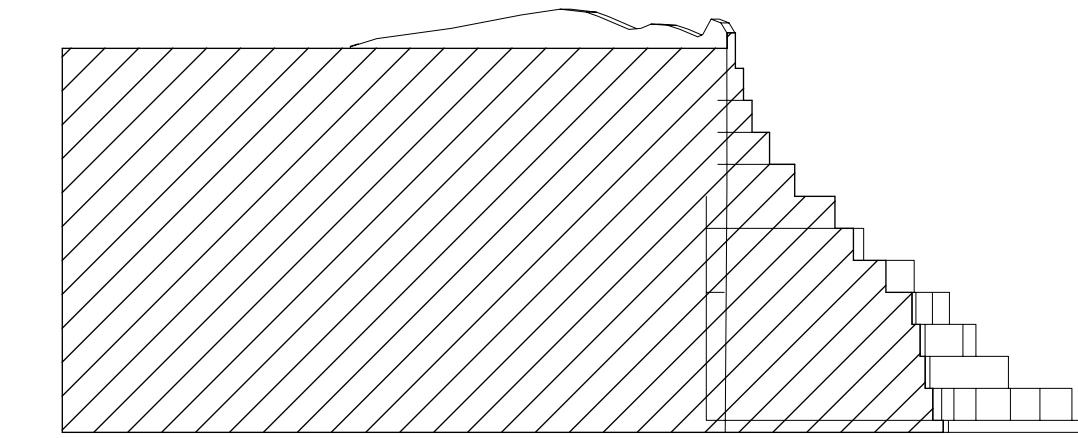
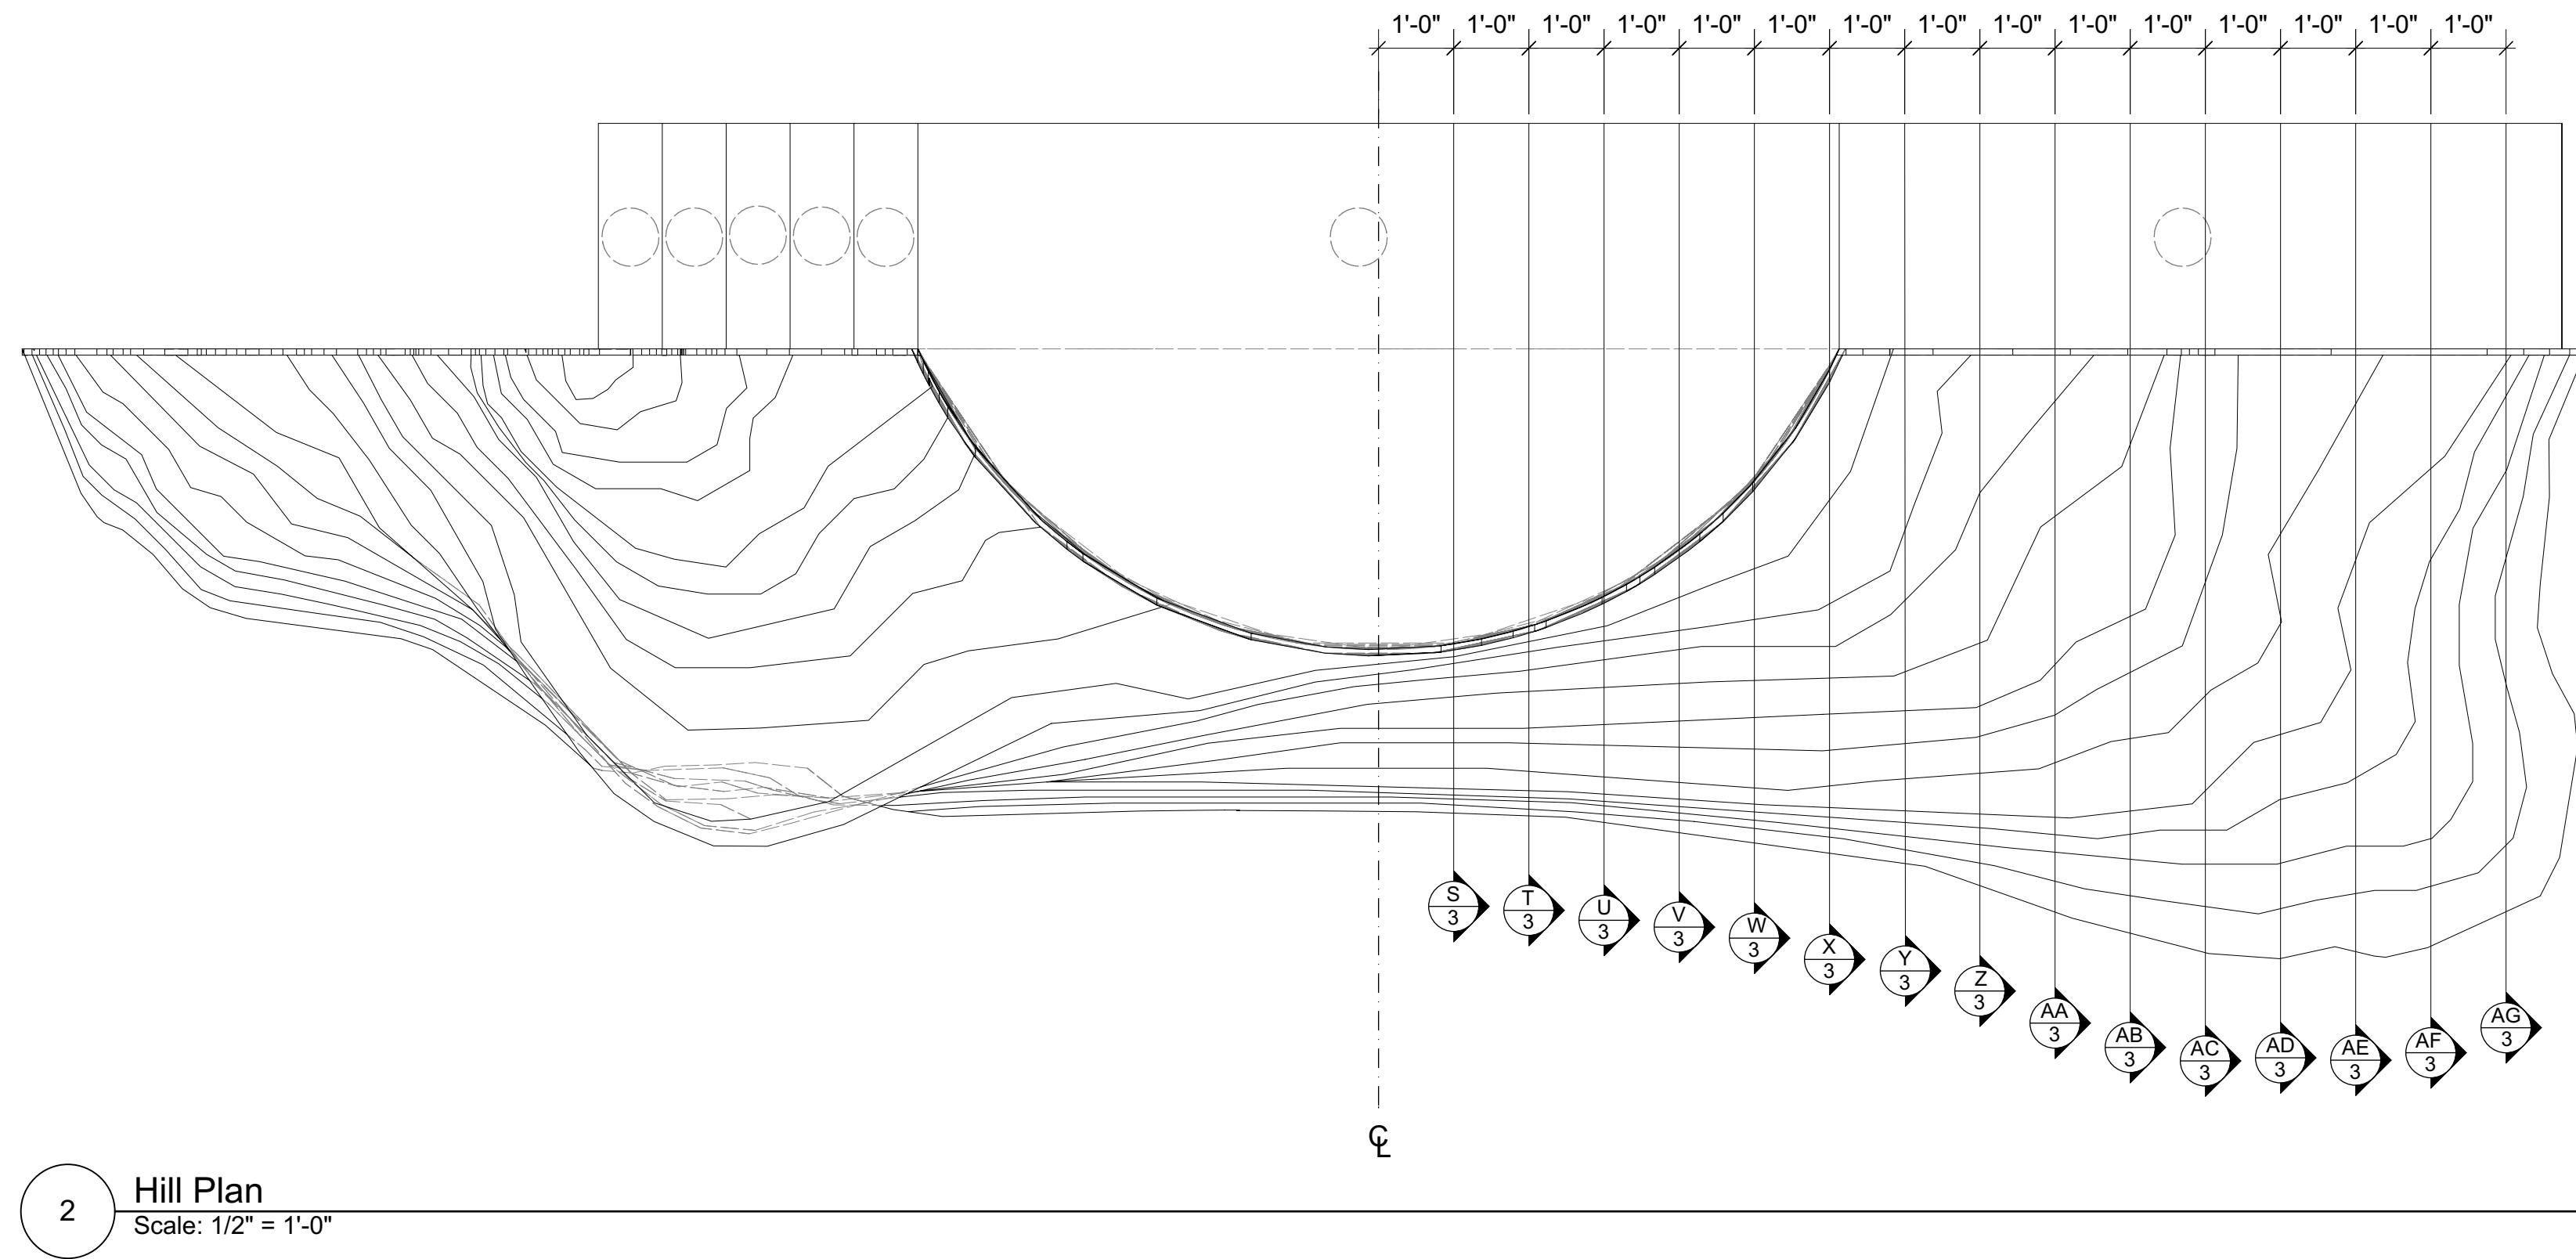


# VECTORWORKS EDUCATIONAL VERSION

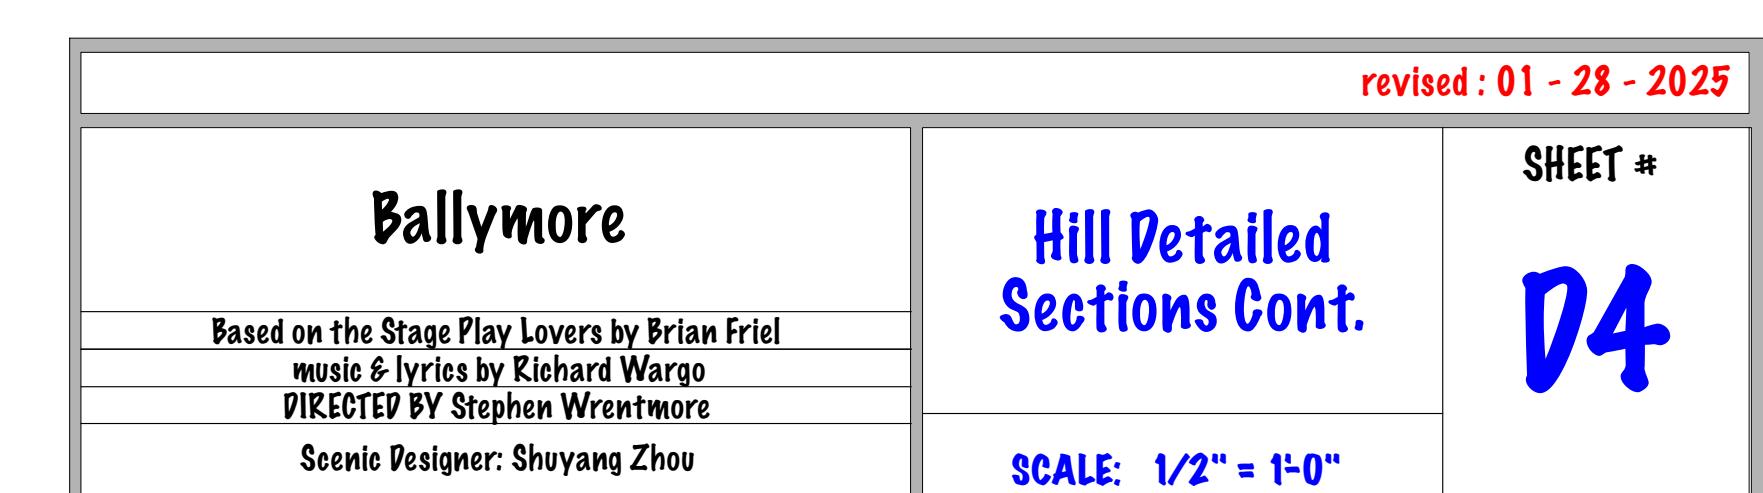

0' 1' 2' 3' 4' 5' 6'  
TRUE SIZE SCALE CHECK


# VECTORWORKS EDUCATIONAL VERSION

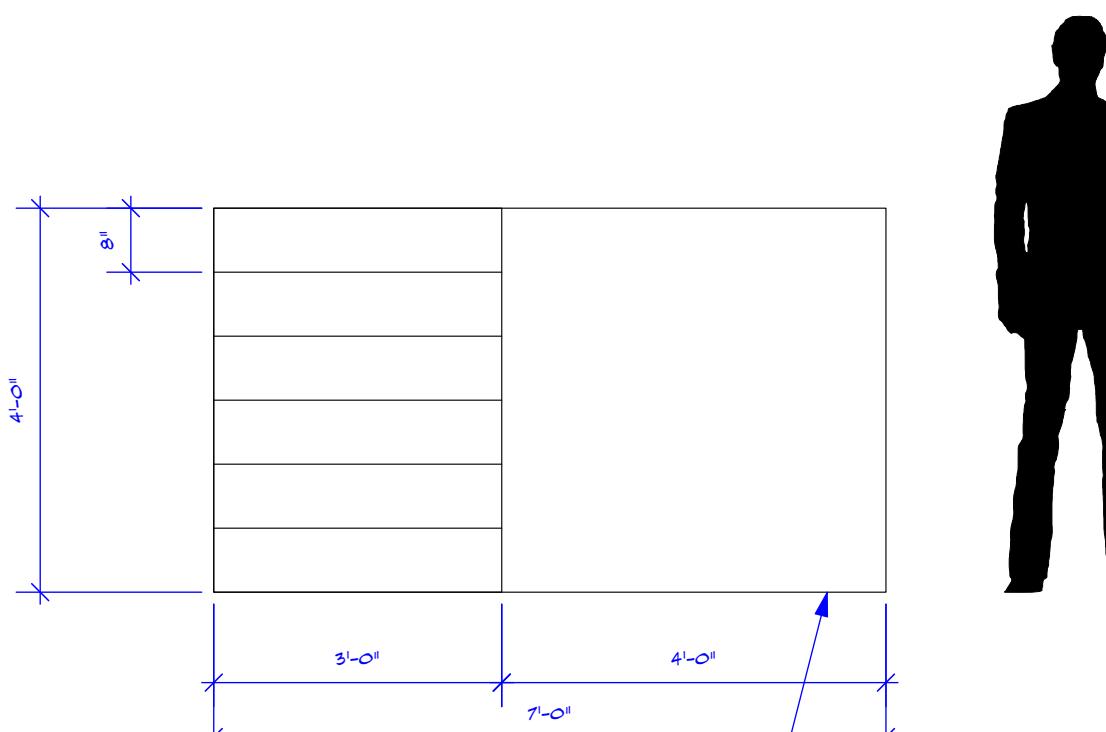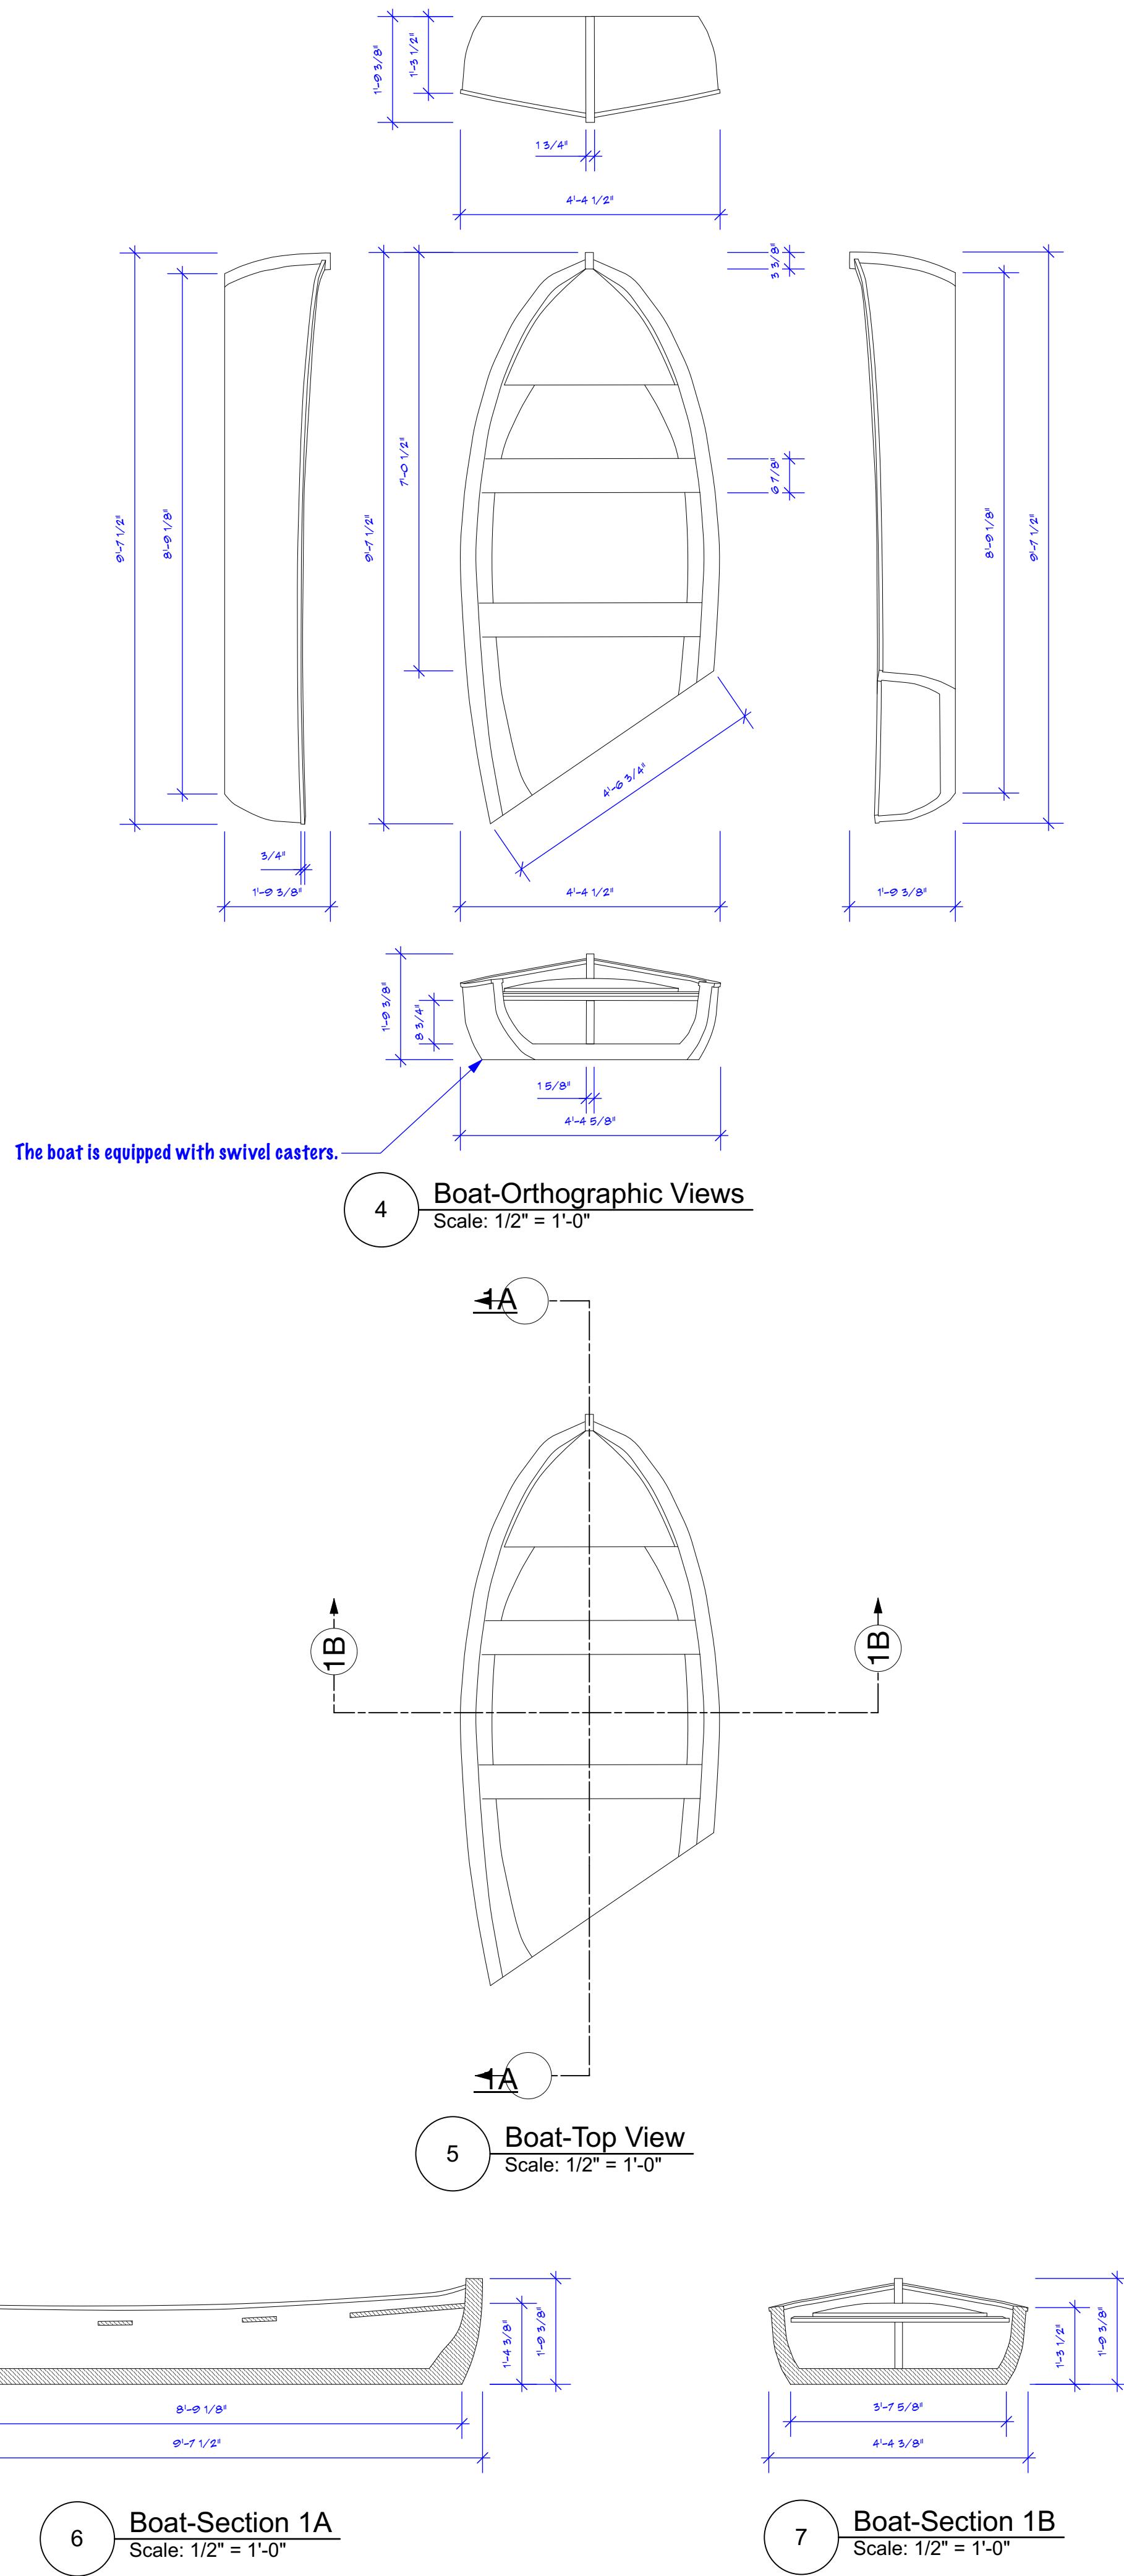

3

The Platform is sat on wagon and  
is built in the same way.

## Winners Platform-Front Elevation

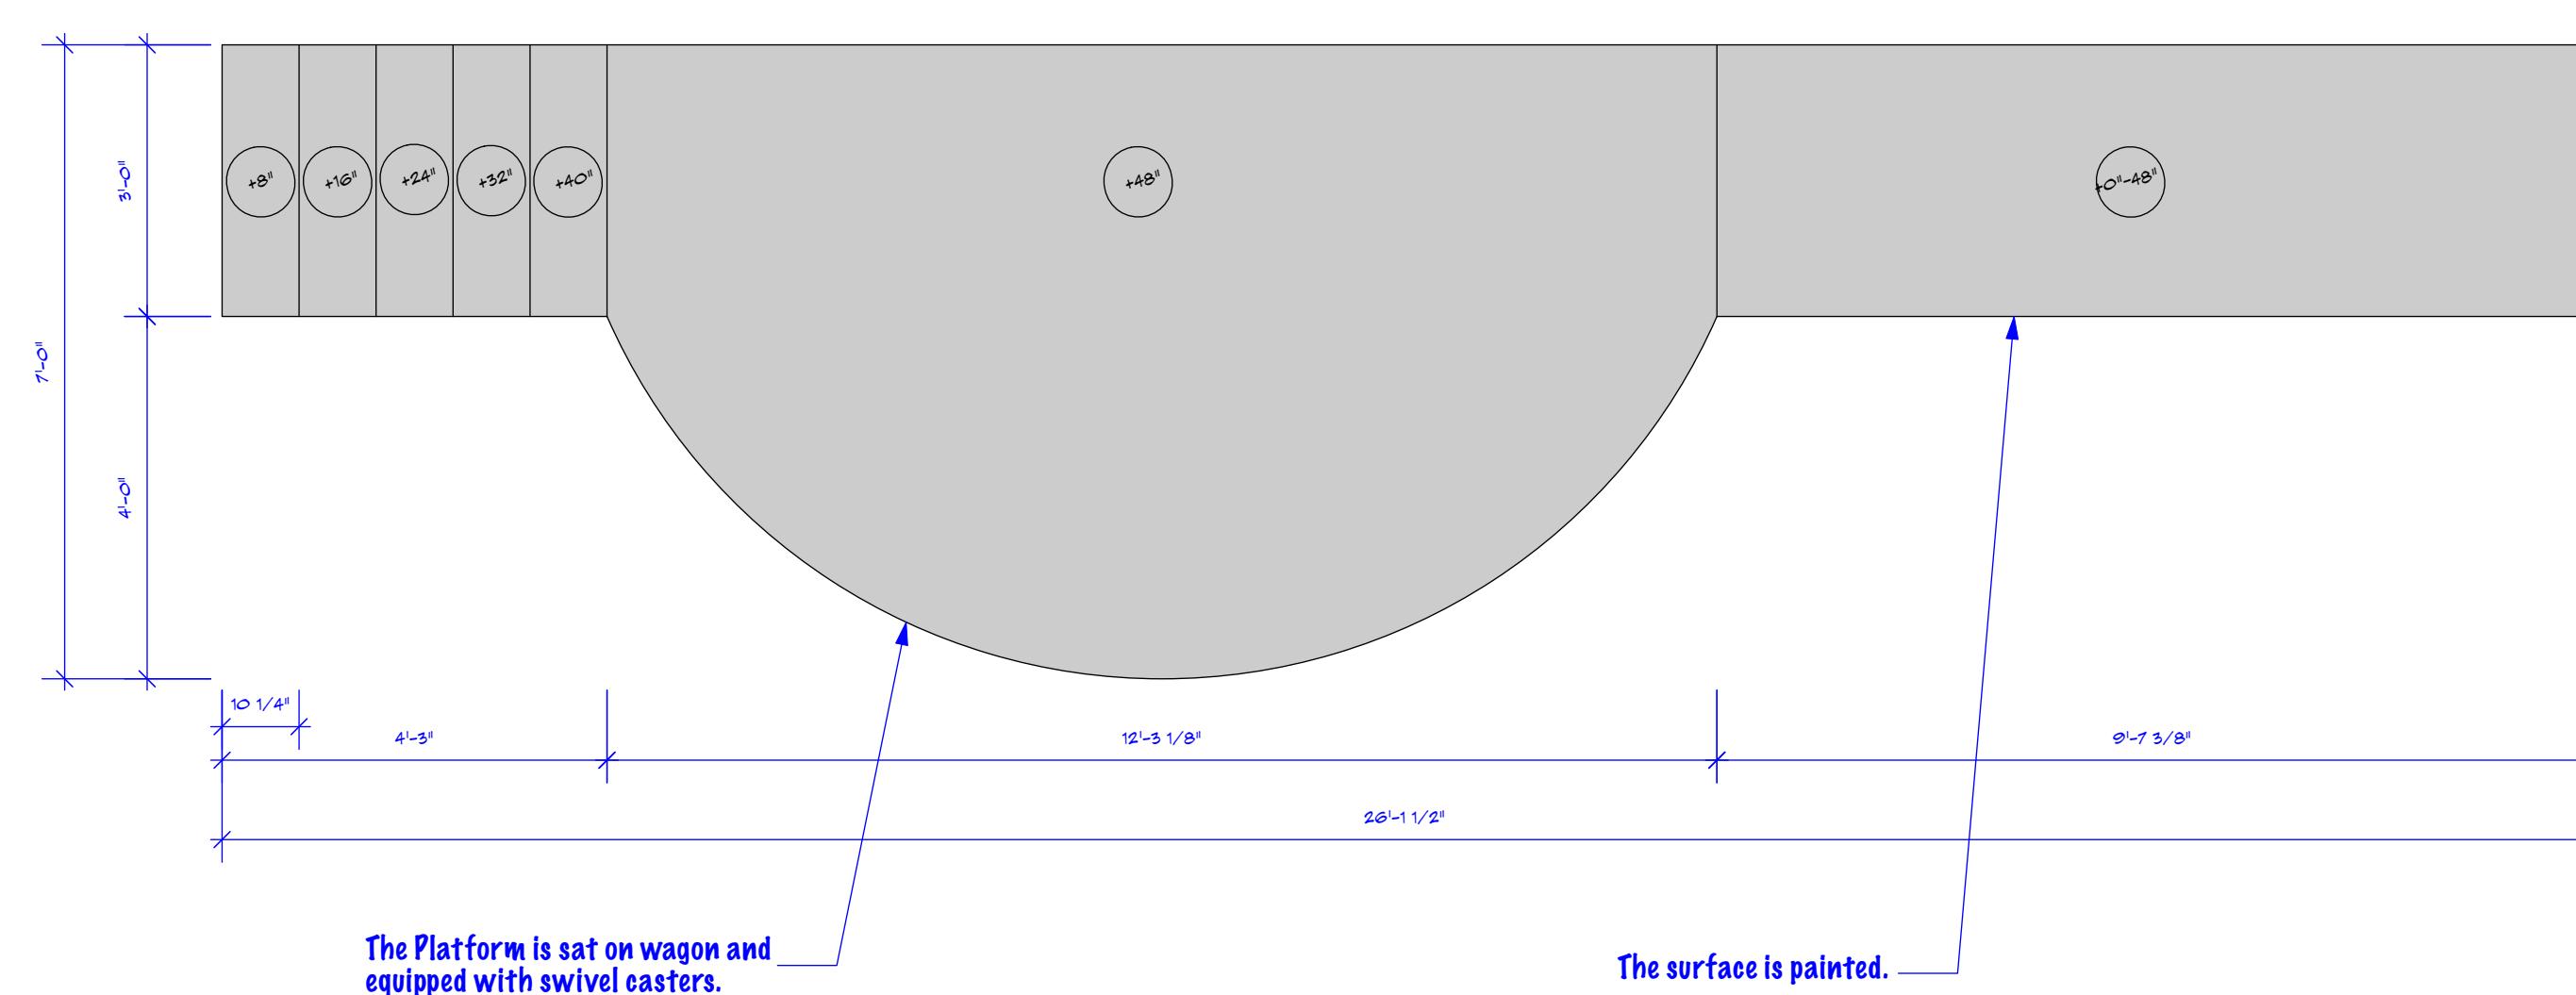

1 Winners Platform-Top View

The Platform is sat on wagon equipped with swivel casters.

The surface is painted.



## Ballymore

**Based on the Stage Play Lovers by Brian Friel  
music & lyrics by Richard Wargo  
Directed By Stephen Wrentmore  
Scenic Designer: Shuyang Zhou**

# Winners Platform, Boat

**SCALE: 1/2" = 1'-0"**  
or as noted

21.03.2025

SHEET #


05

05


Page 1 of 1

Notes


1. The Platform is sat on wagon and equipped with swive  
casters.
  2. The platform surface is painted to the same treatment  
as hill.

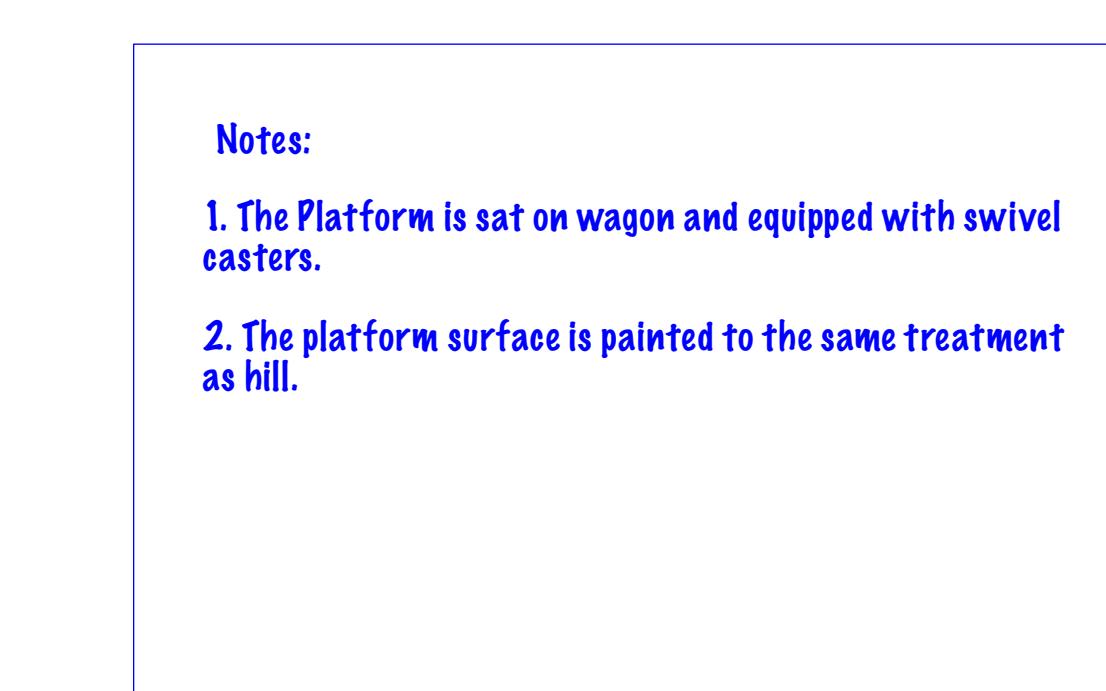


# VECTORWORKS EDUCATIONAL VERSION

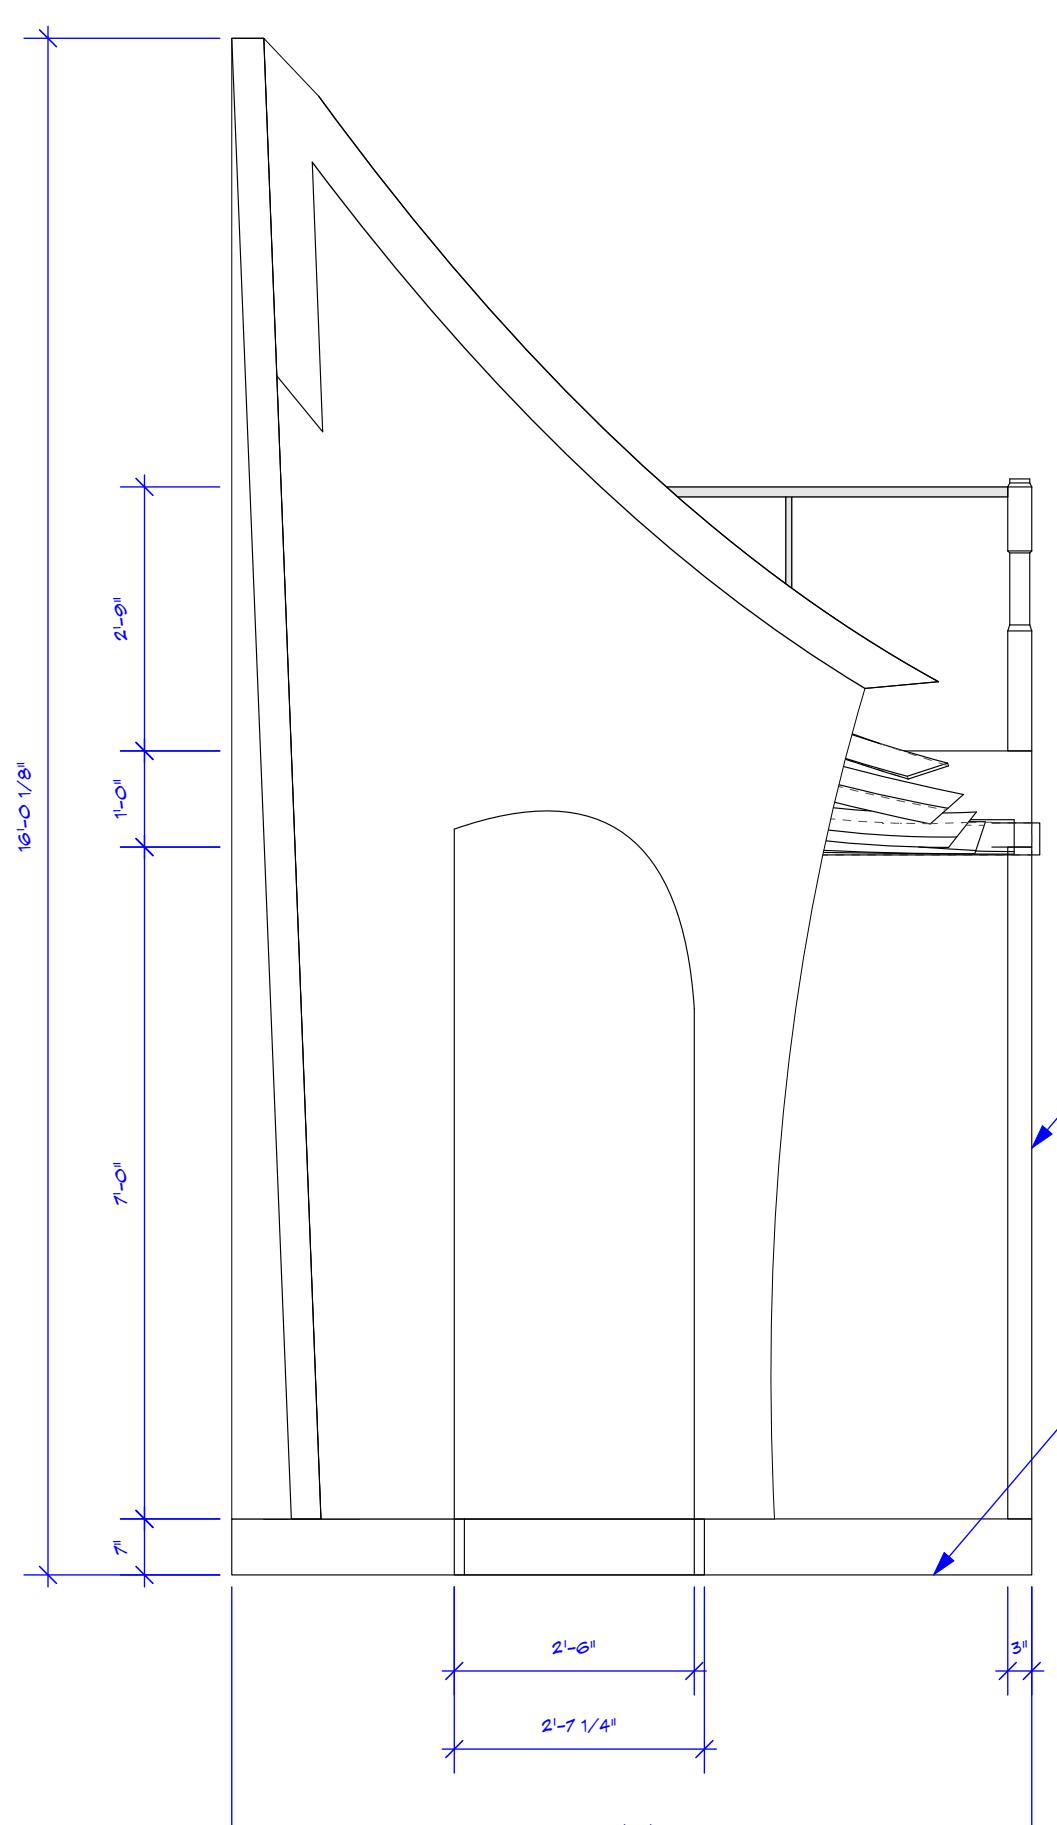


2 House-Side View 1  
Scale: 1/2" = 1'-0"

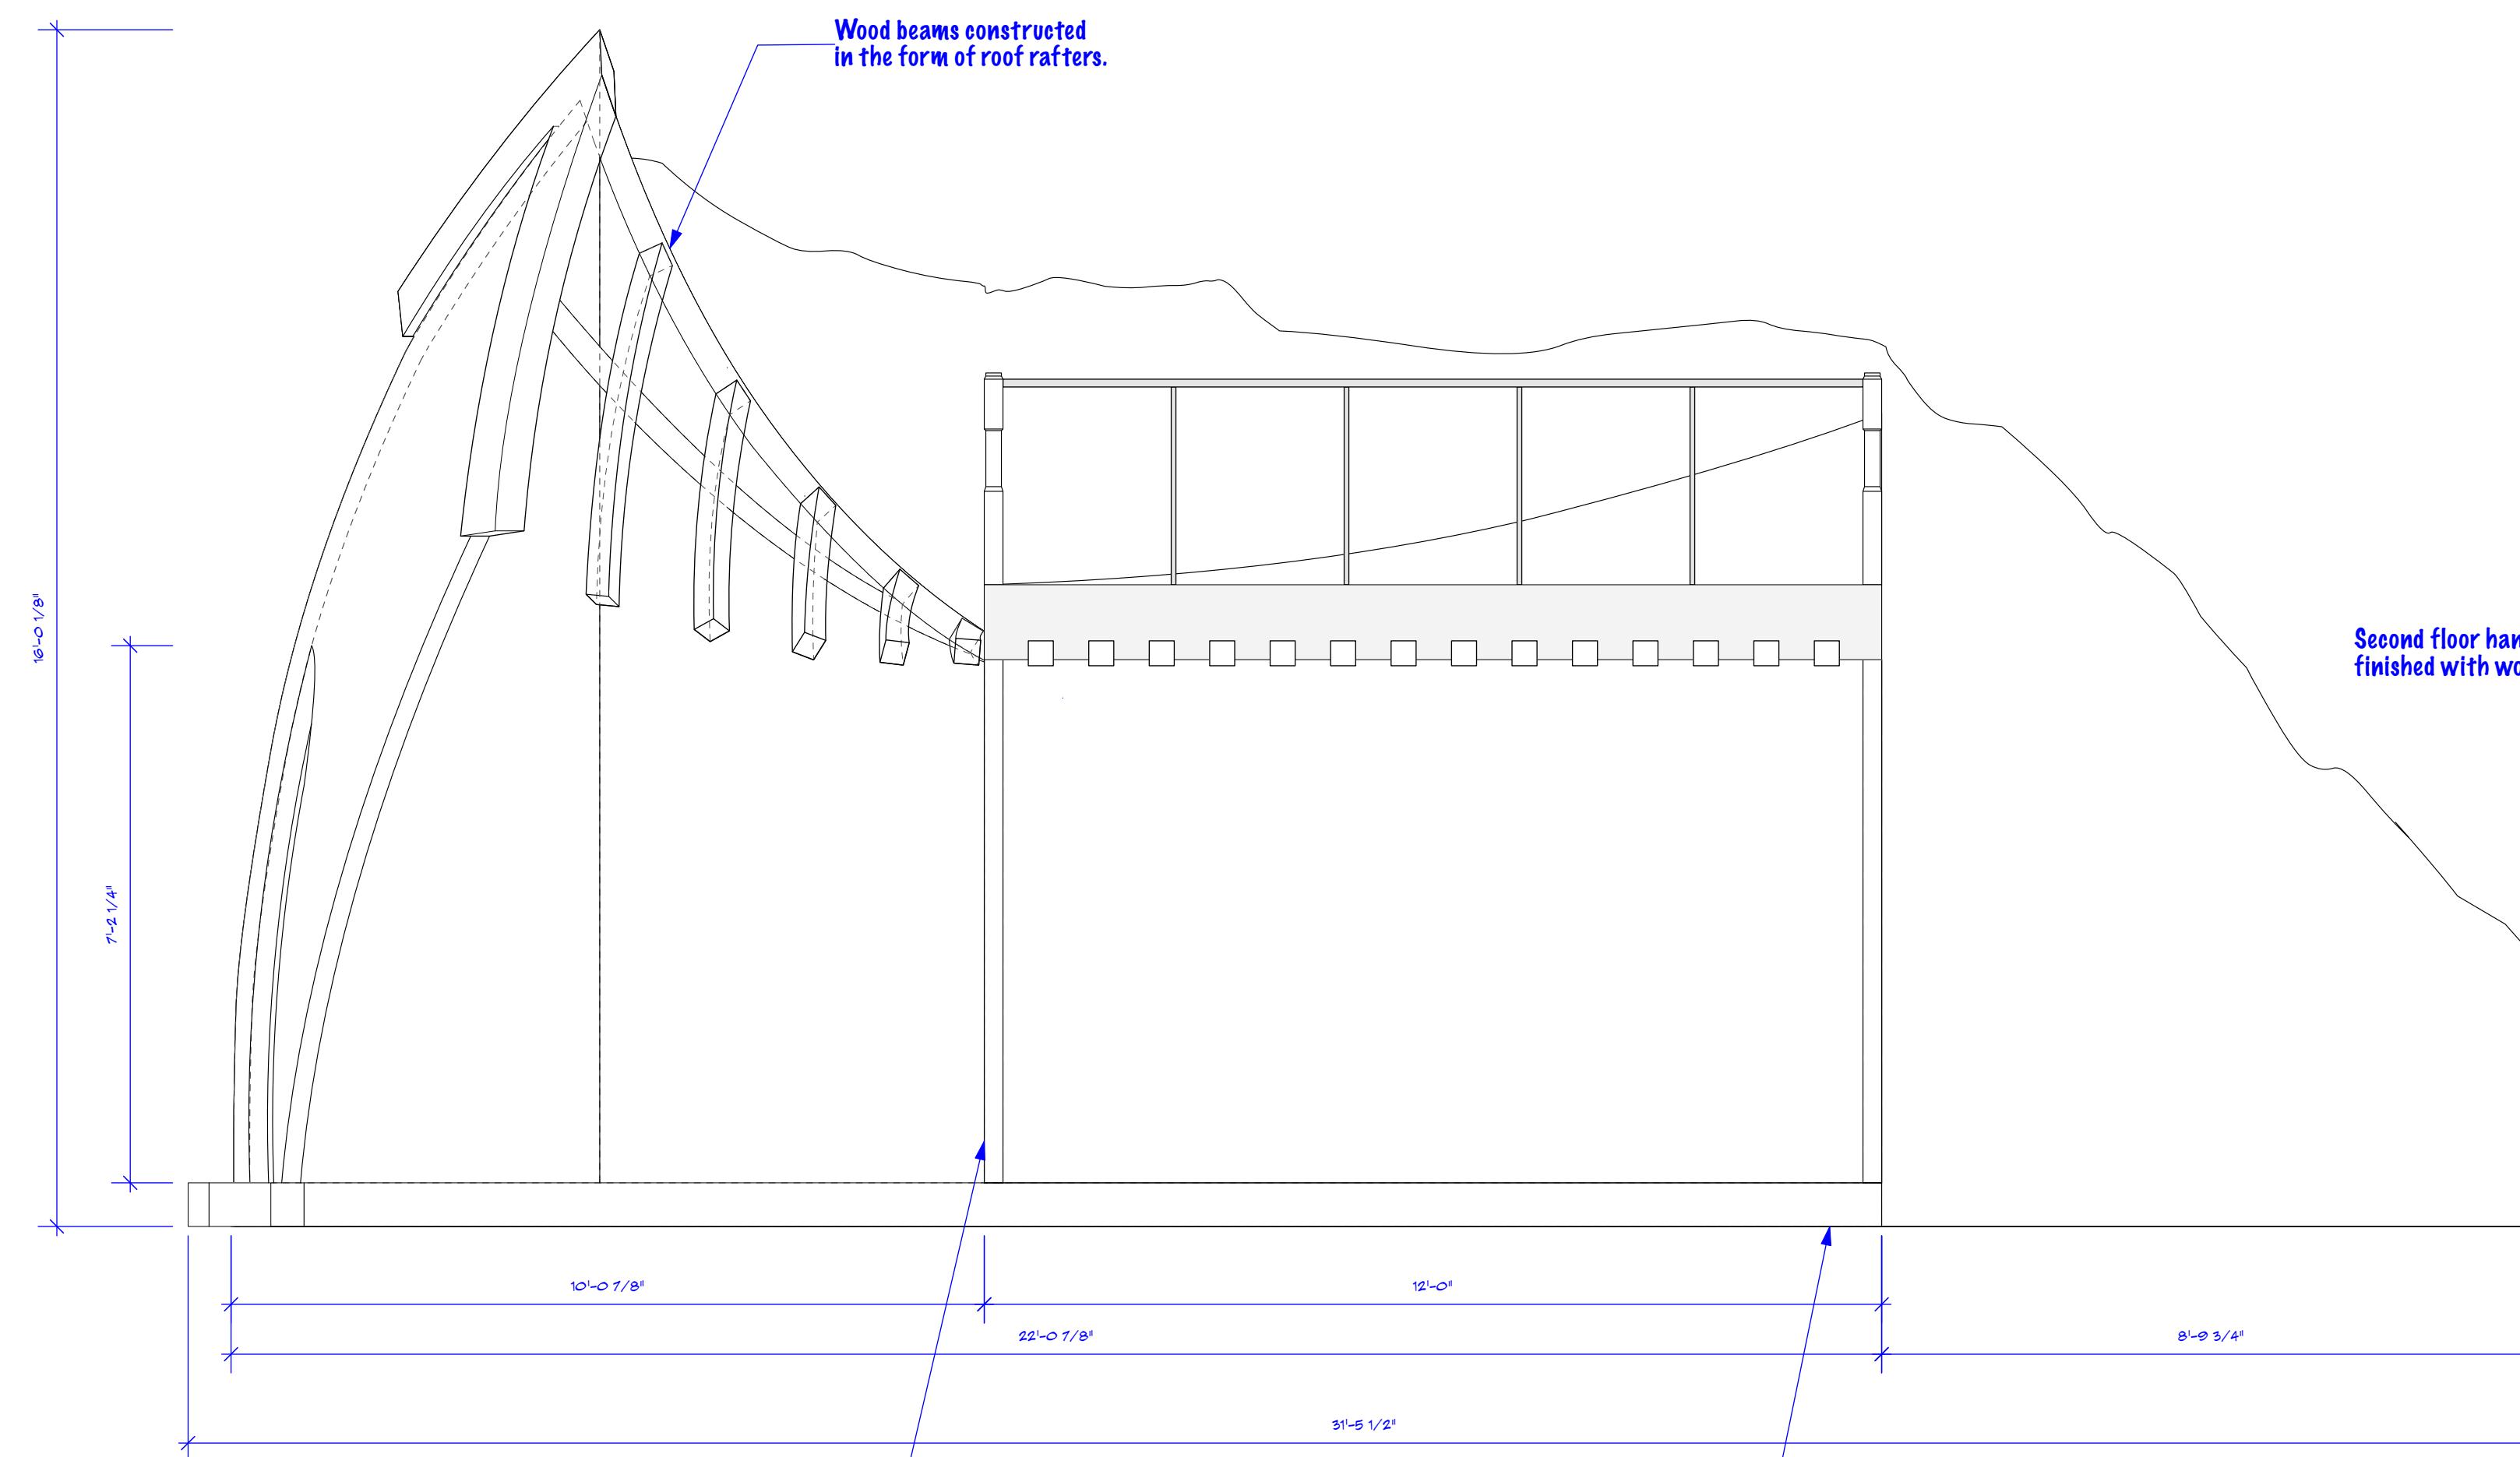

1 House-Front Elevation  
Scale: 1/2" = 1'-0"

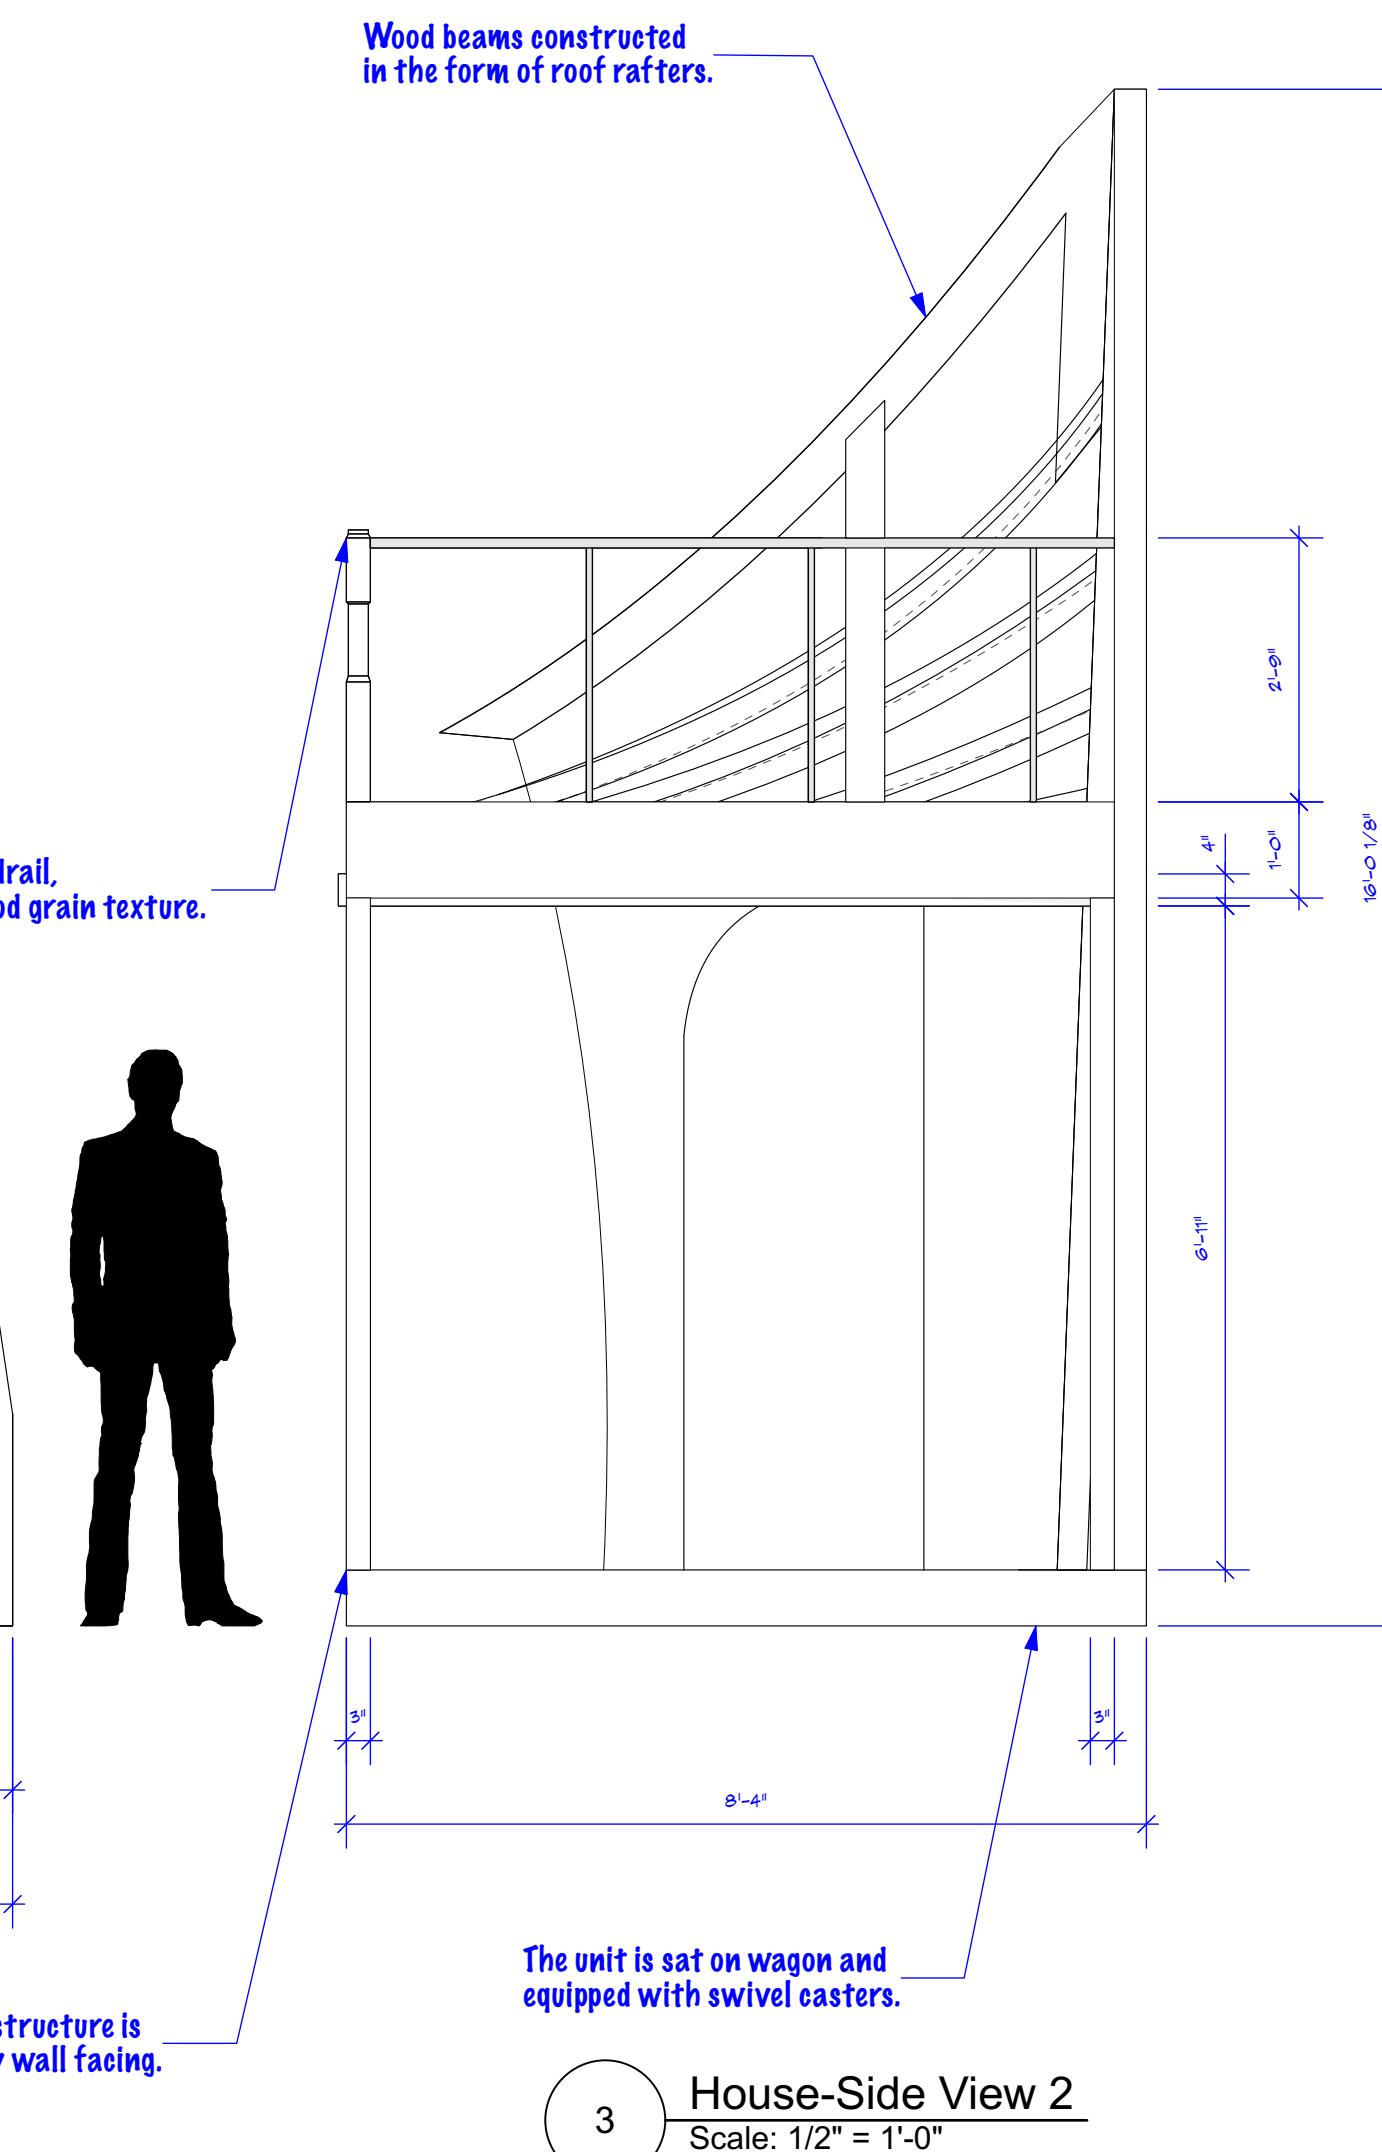

3 House-Side View 2  
Scale: 1/2" = 1'-0"

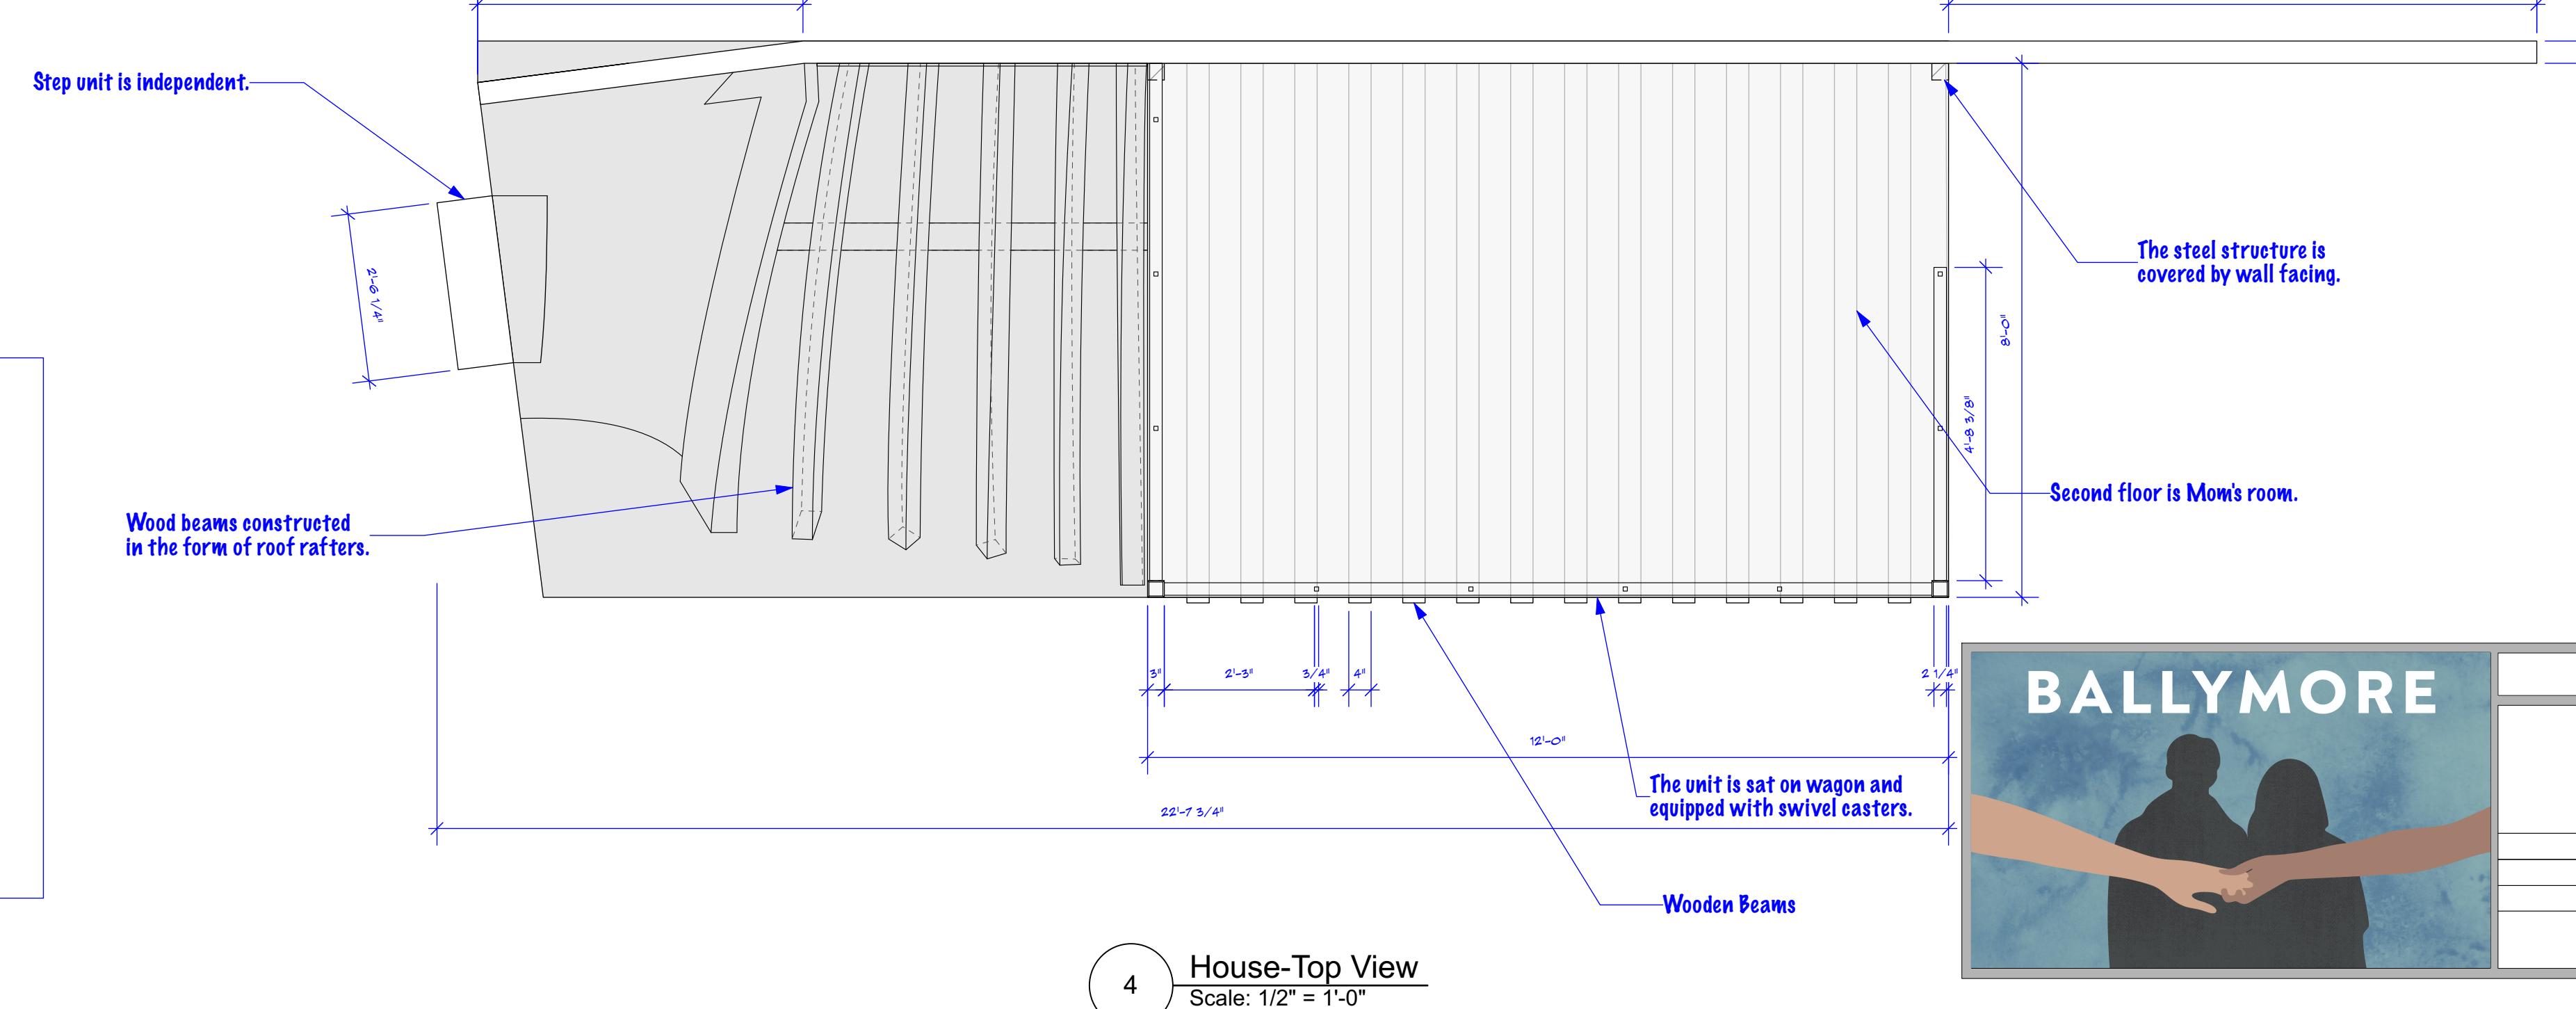

4 House-Top View  
Scale: 1/2" = 1'-0"





**Notes:**

1. The unit is sat on wagon and equipped with swivel casters.
2. The Steel Structure is covered by wall facing.
3. The back of the house is Hill 2.
4. The Unit will be rotated 180 degree via performers.
5. The staircase is independent and will merge with the unit after positioning.
6. Step unit is independent; moved and positioned by performer during scene transition.

| Ballymore                                     |  | Losers-House |  |
|---|--|--------------|--|
| Based on the Stage Play Lovers by Brian Friel |  |              |  |
| music & lyrics by Richard Wargo               |  |              |  |
| Directed By Stephen Wrentmore                 |  |              |  |
| Scenic Designer: Shuyang Zhou                 |  |              |  |





SCALE: 1/2" = 1'-0" or as noted



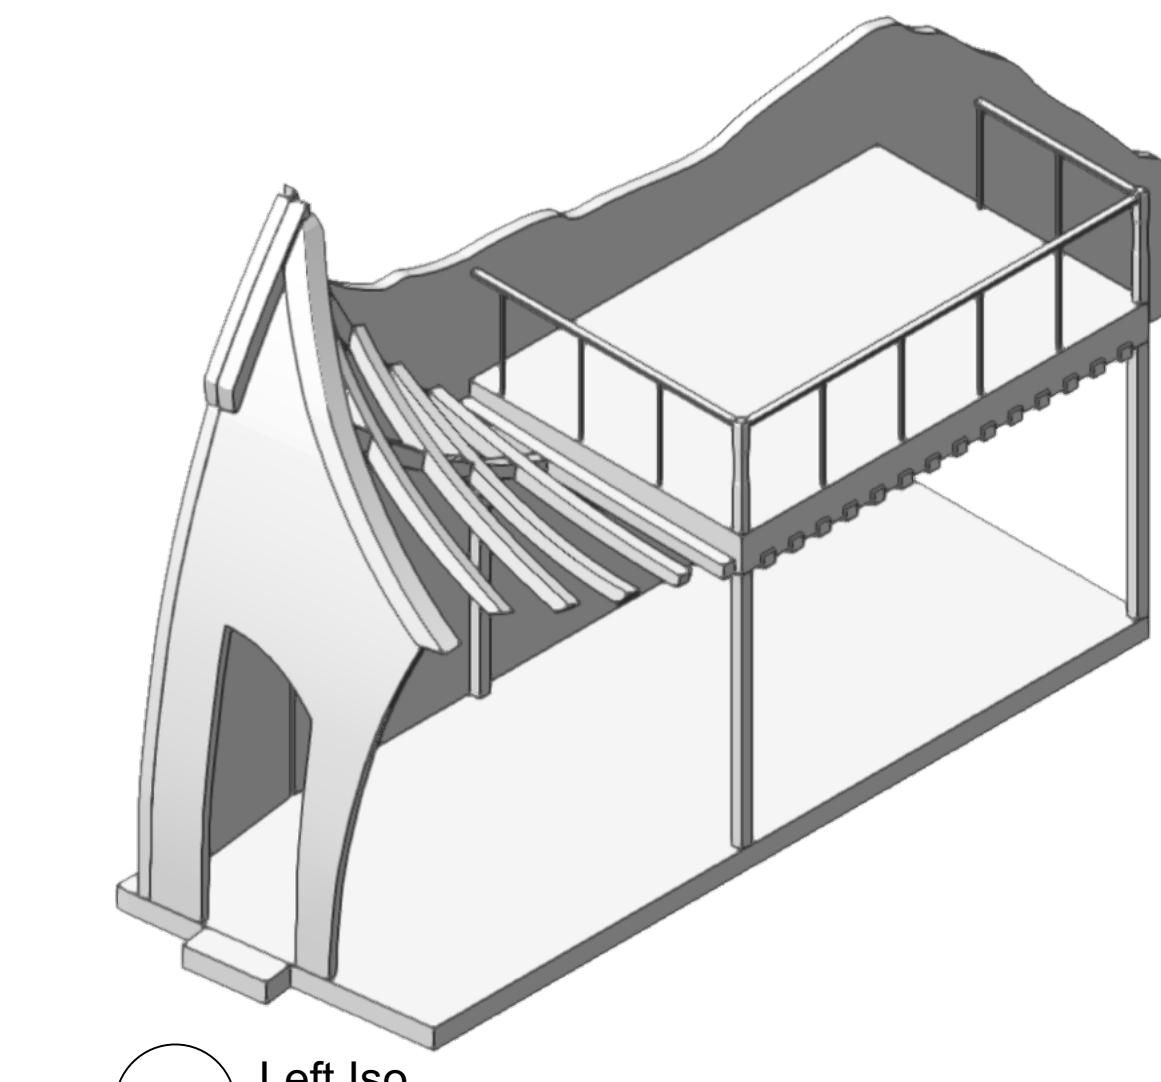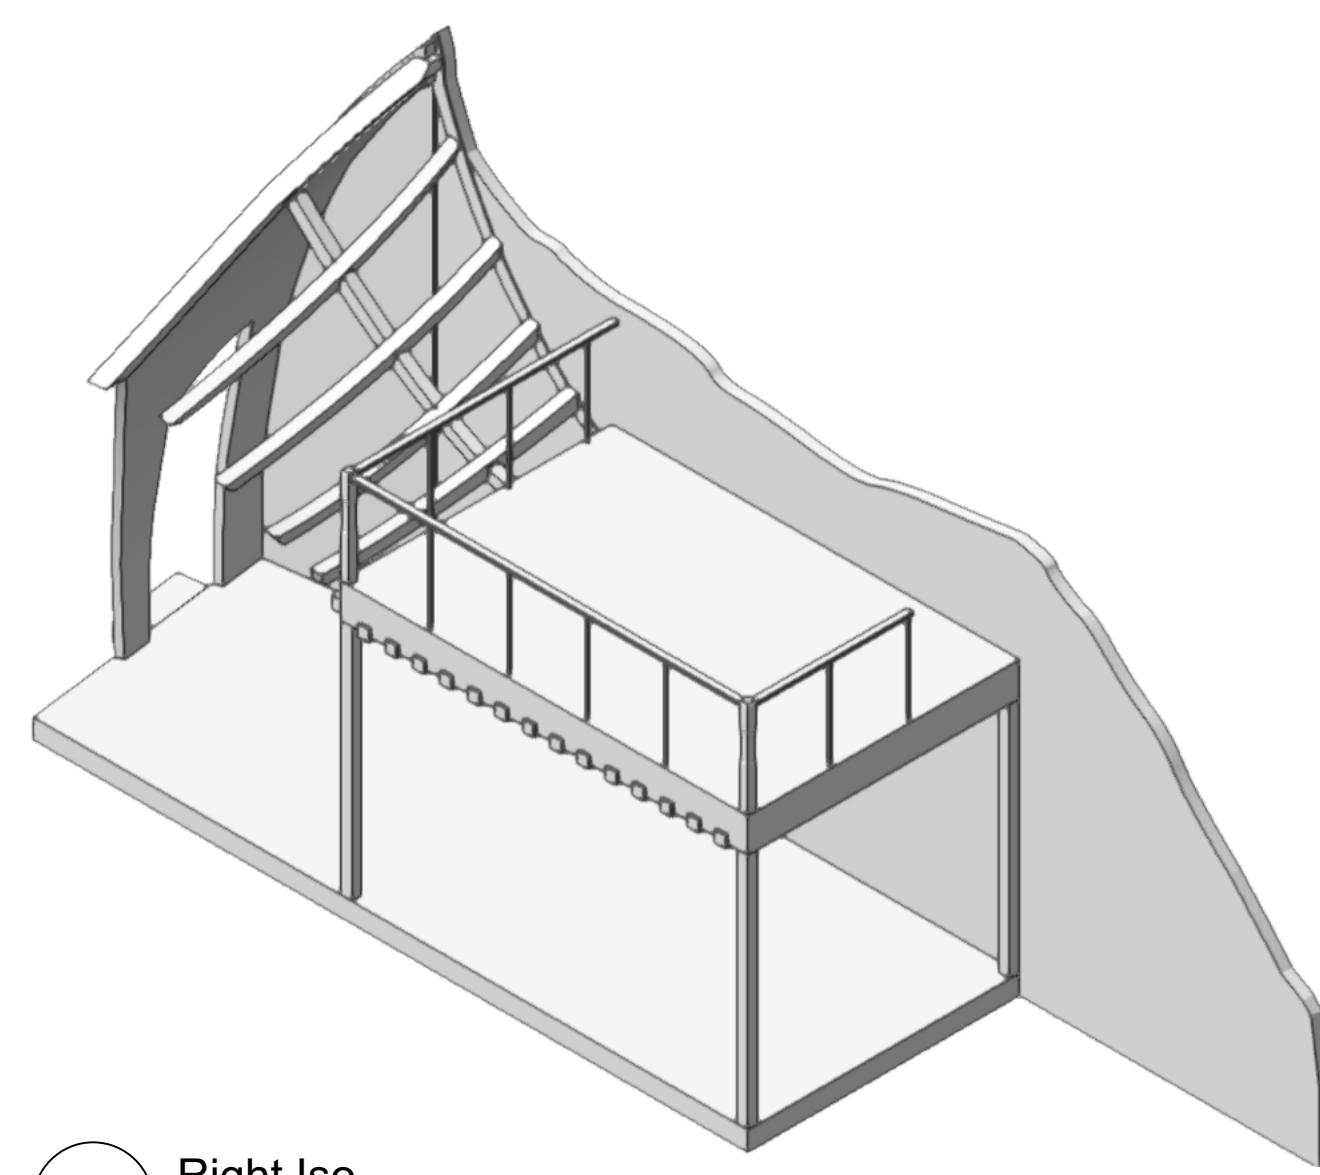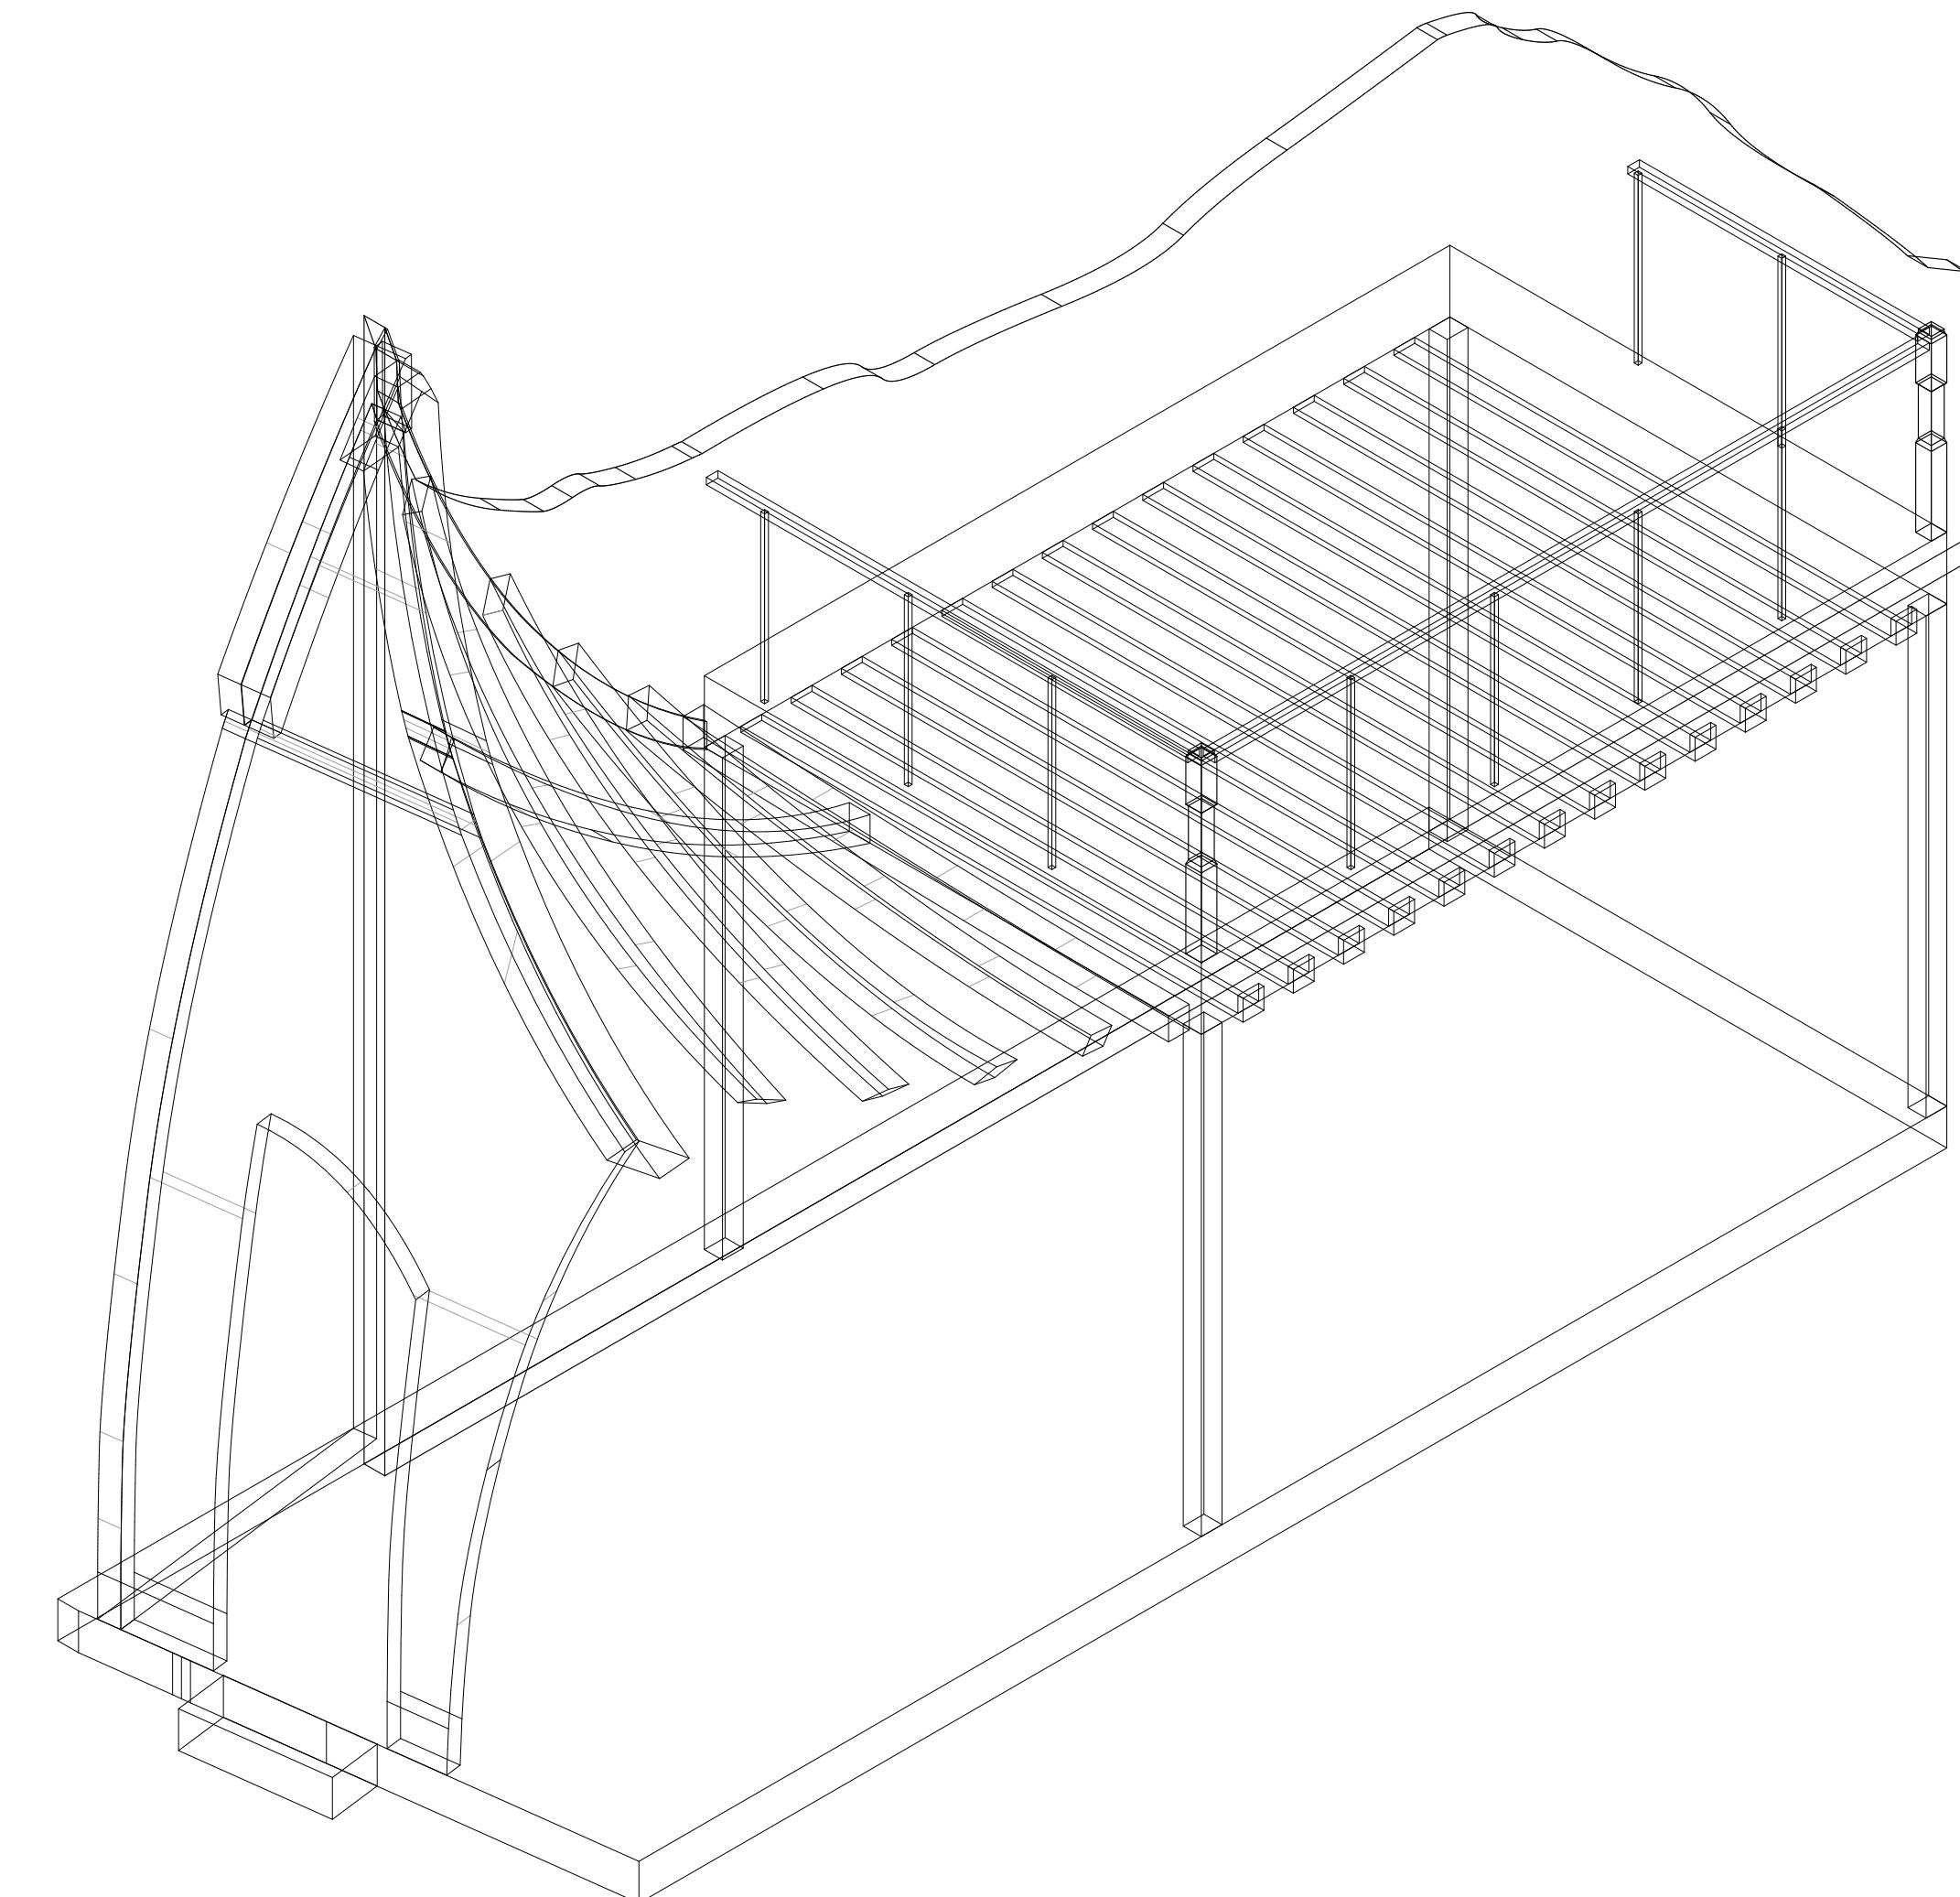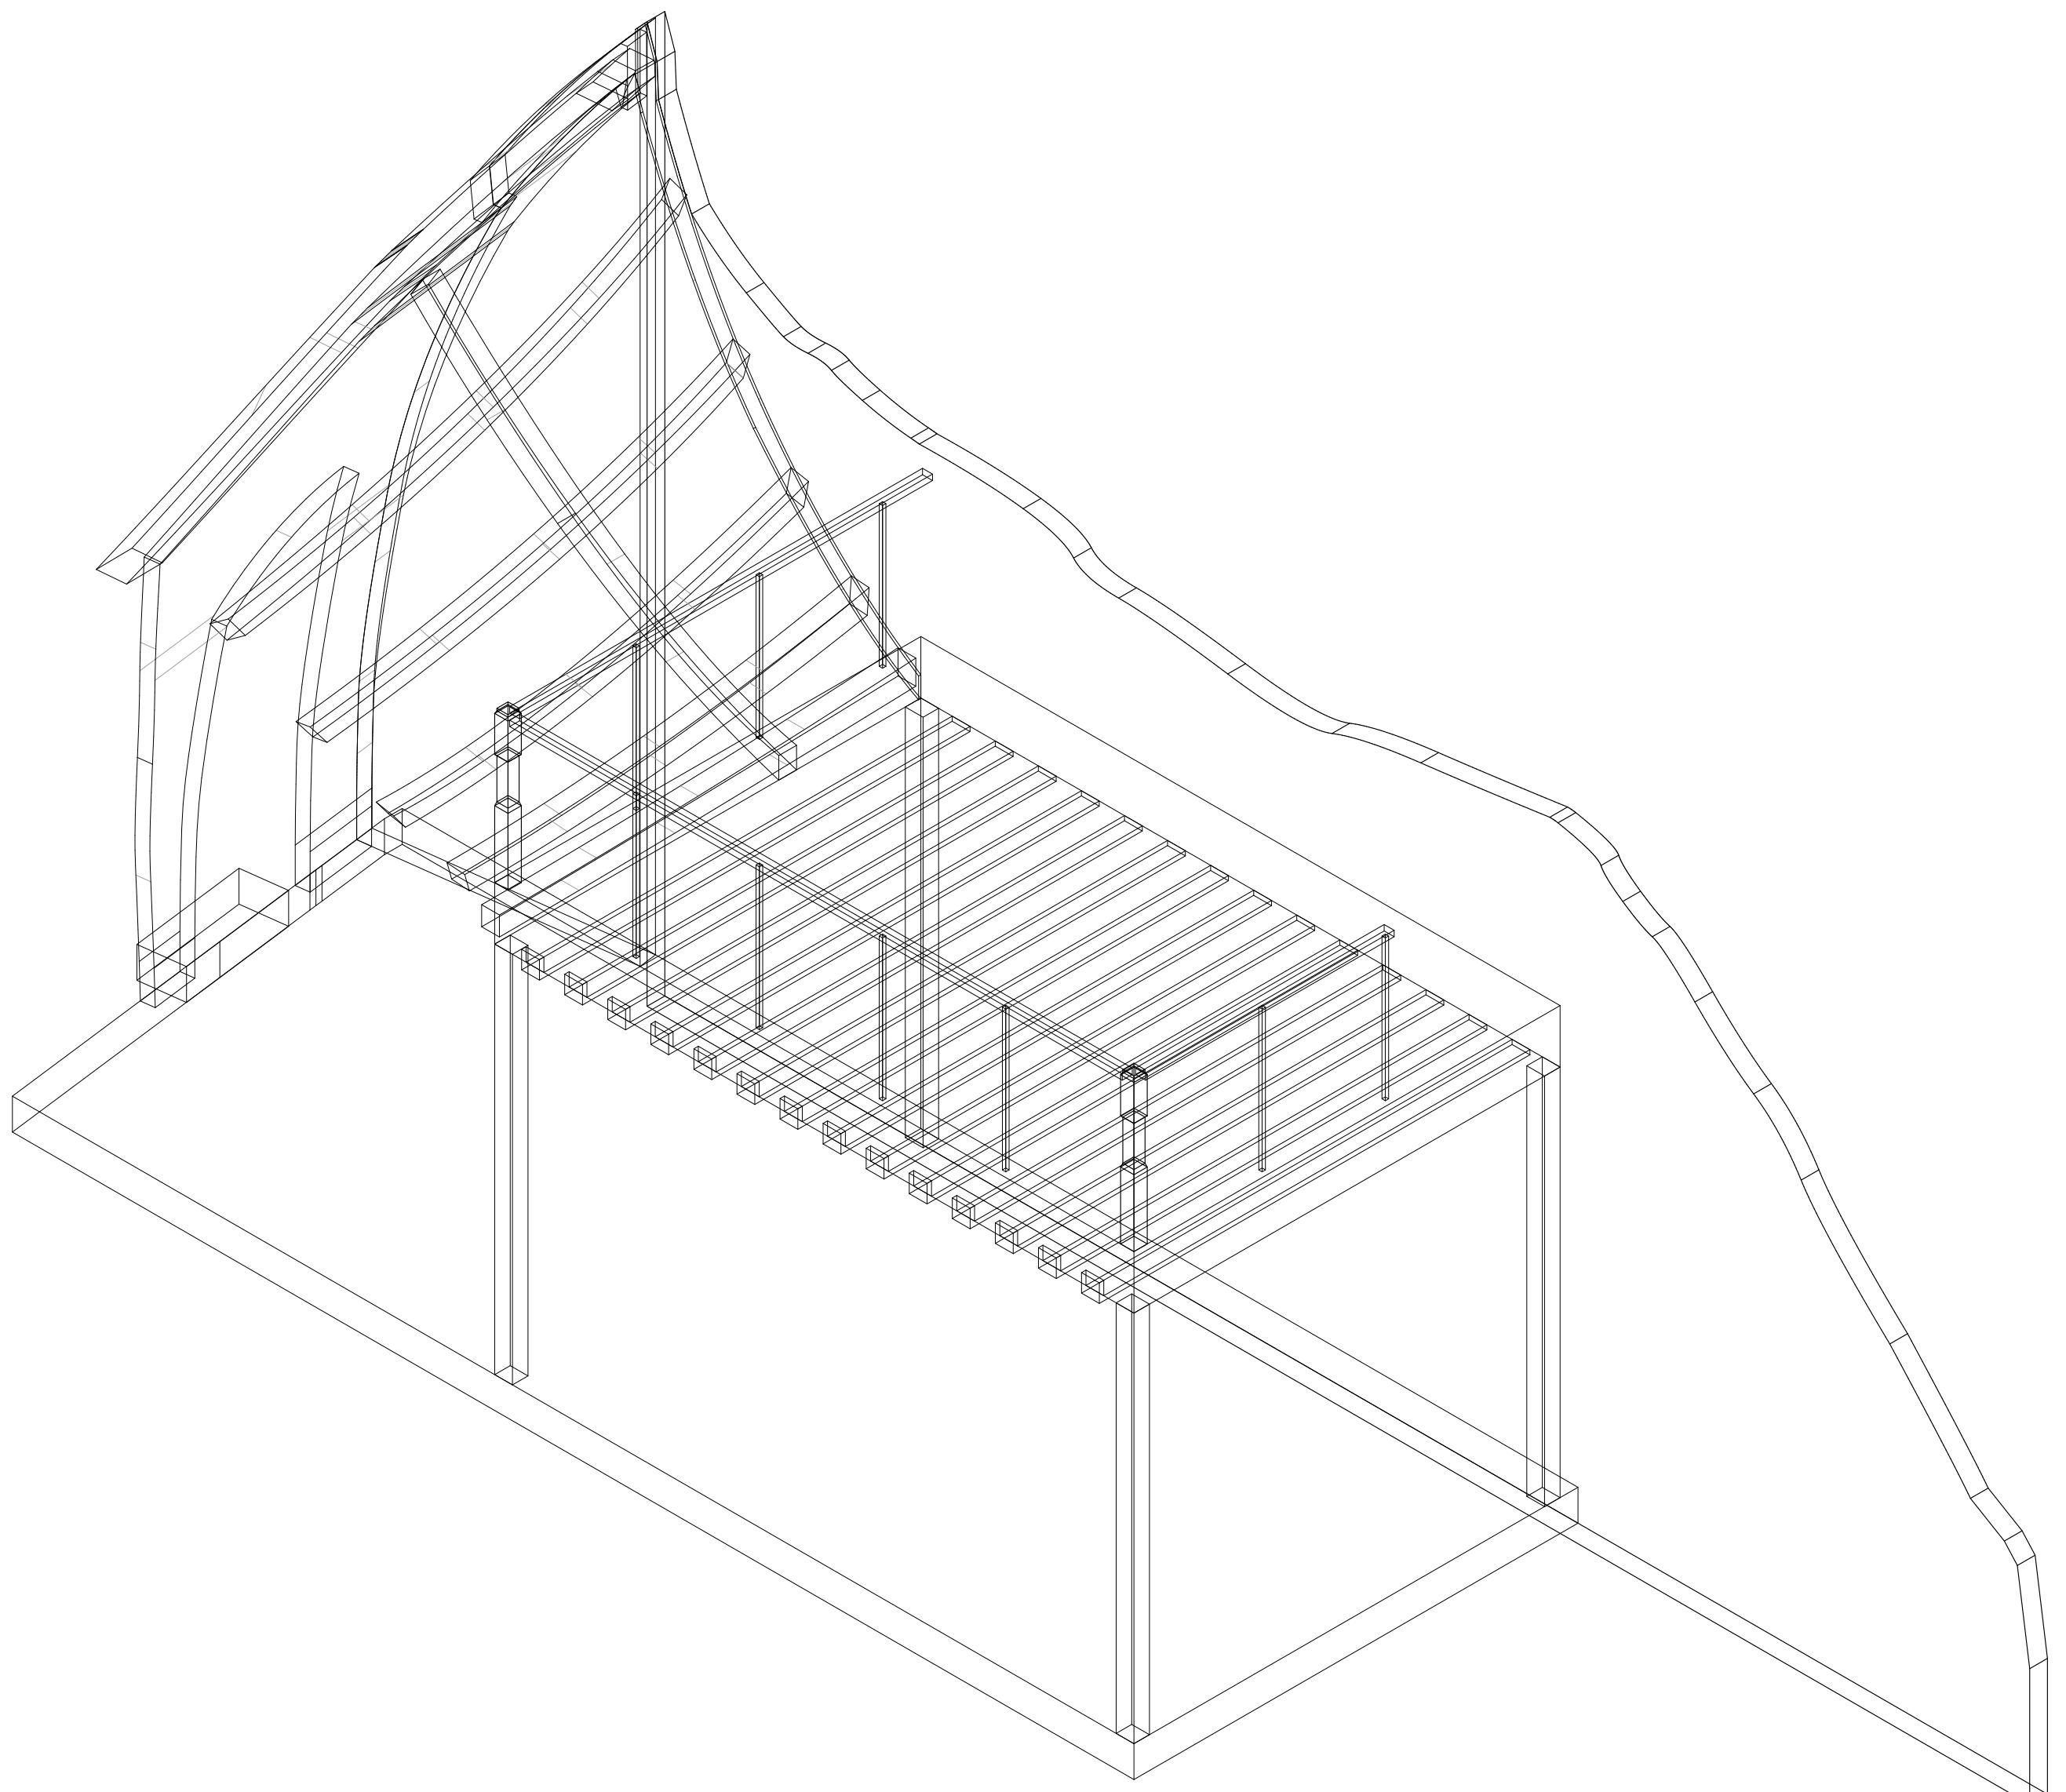

revised: 01 - 30 - 2025


|  |  |  |                                 |
|--|--|--|---------------------------------|
| <p><b>Ballymore</b></p> <p>Based on the Stage Play Lovers by Brian Friel<br/>music &amp; lyrics by Richard Wargo<br/>DIRECTED BY Stephen Wrentmore<br/>Scenic Designer: Shuyang Zhou</p> |  | <p><b>Losers 3D Draft<br/>CONT.</b></p> <p>SCALE: 1/2" = 1'-0"<br/>or as noted</p> | <p>SHEET #</p> <p><b>D7</b></p> |
|  |  |  |                                 |

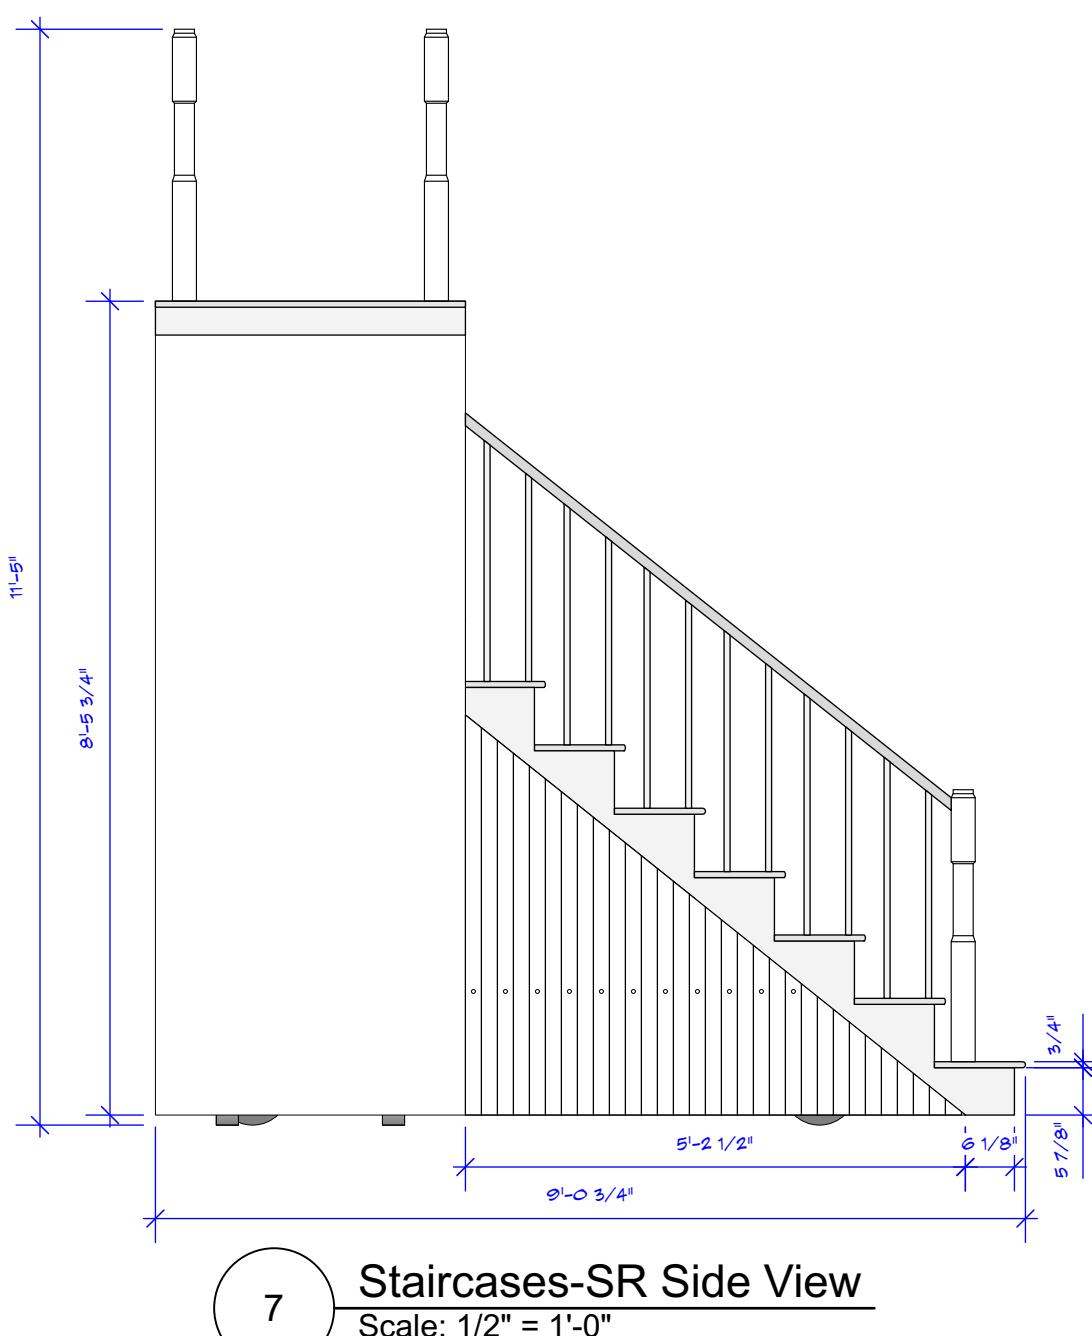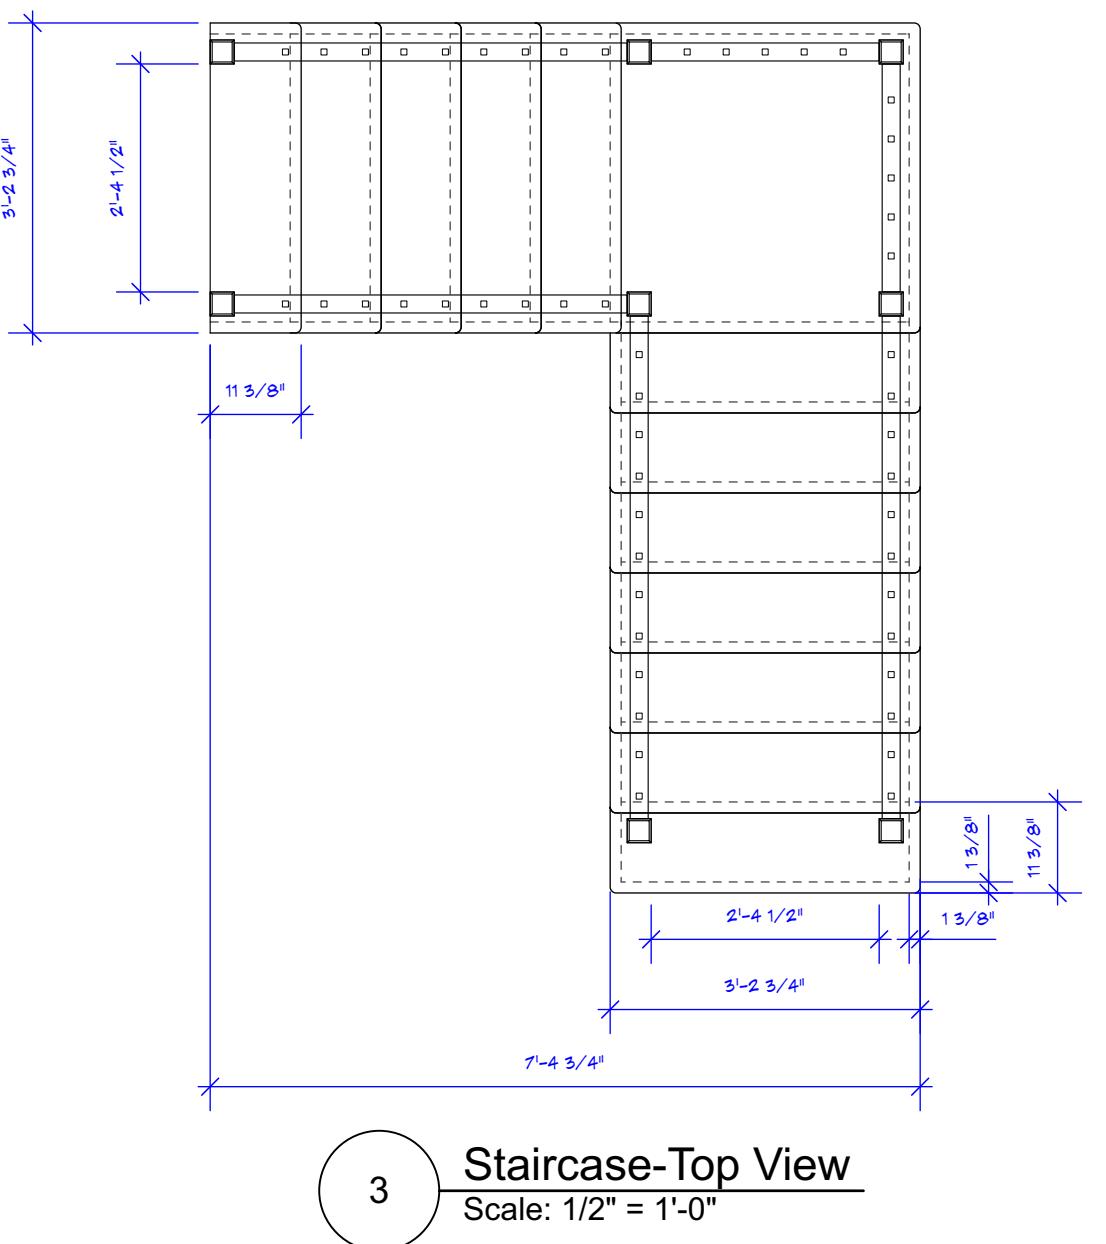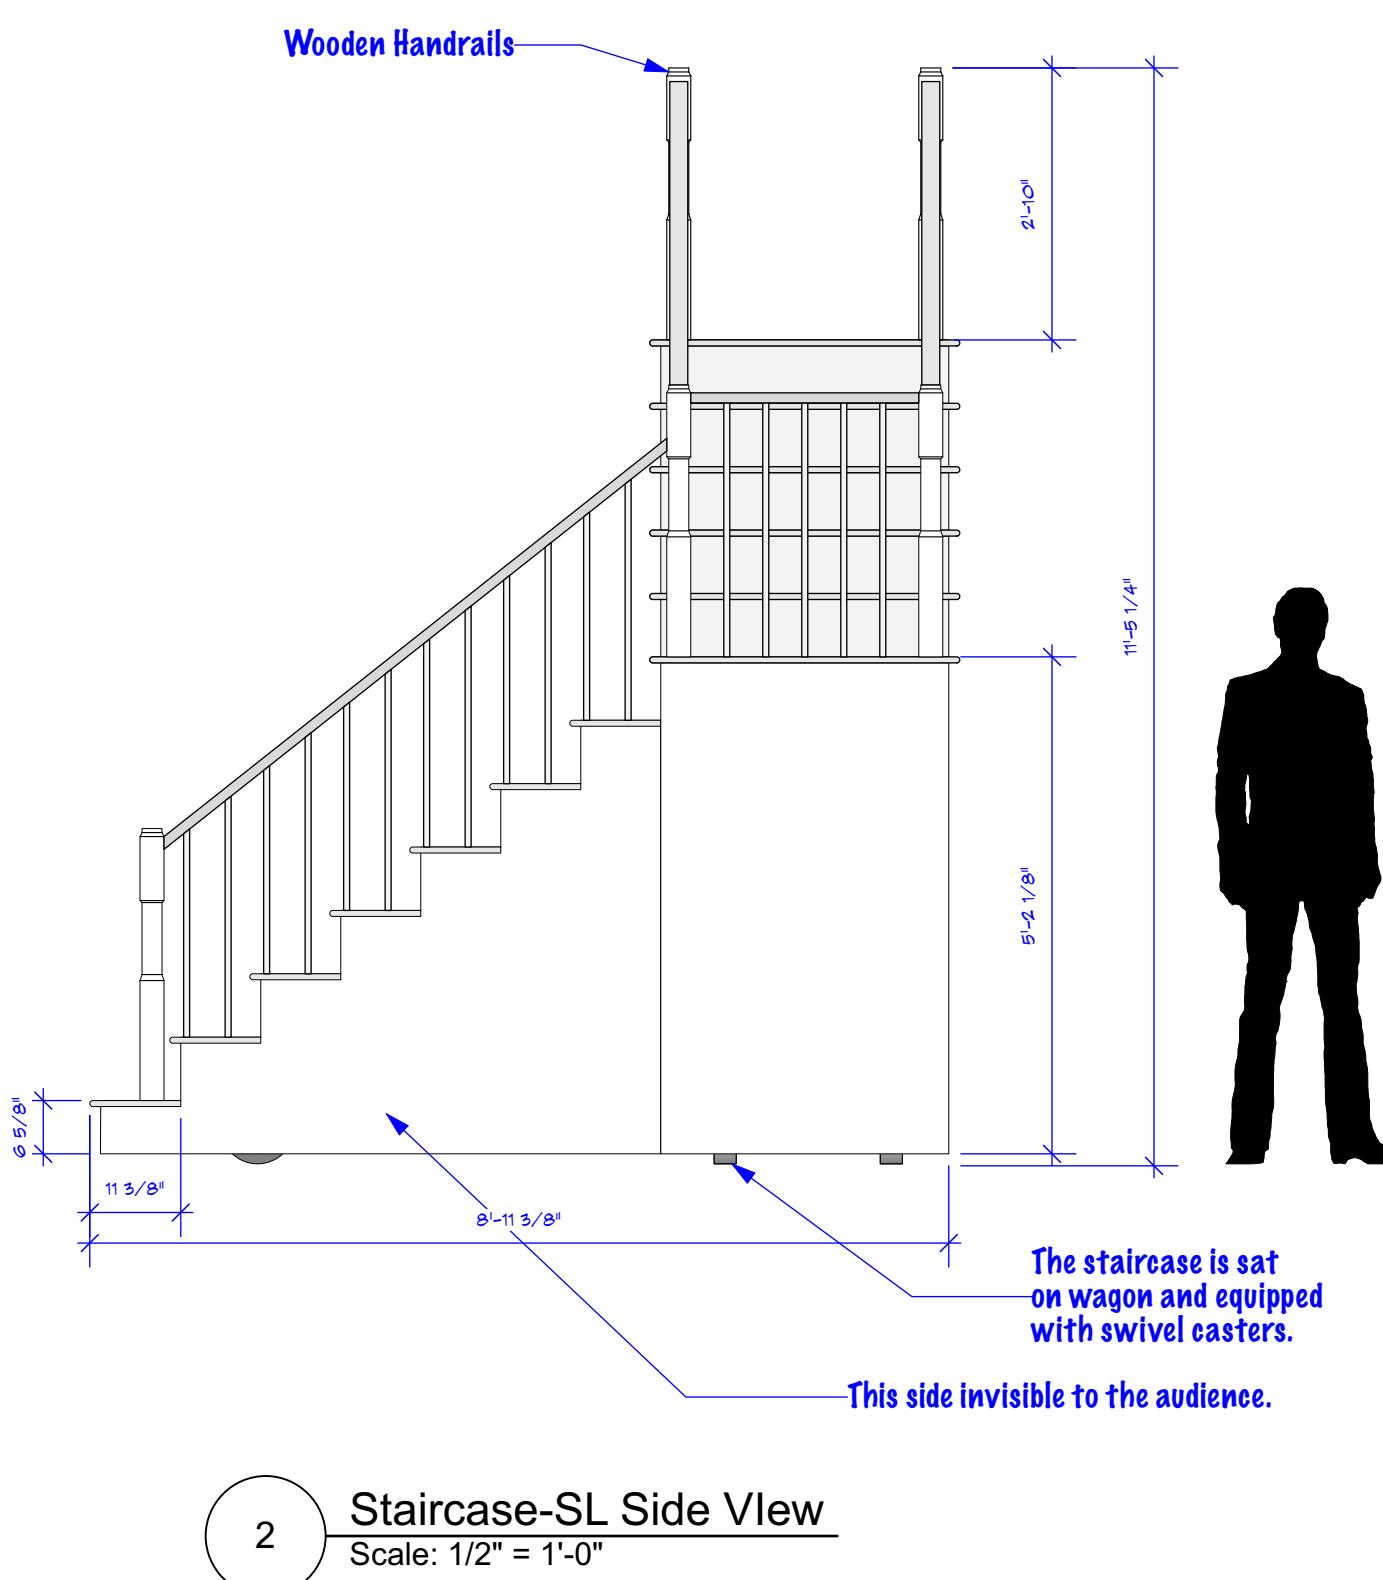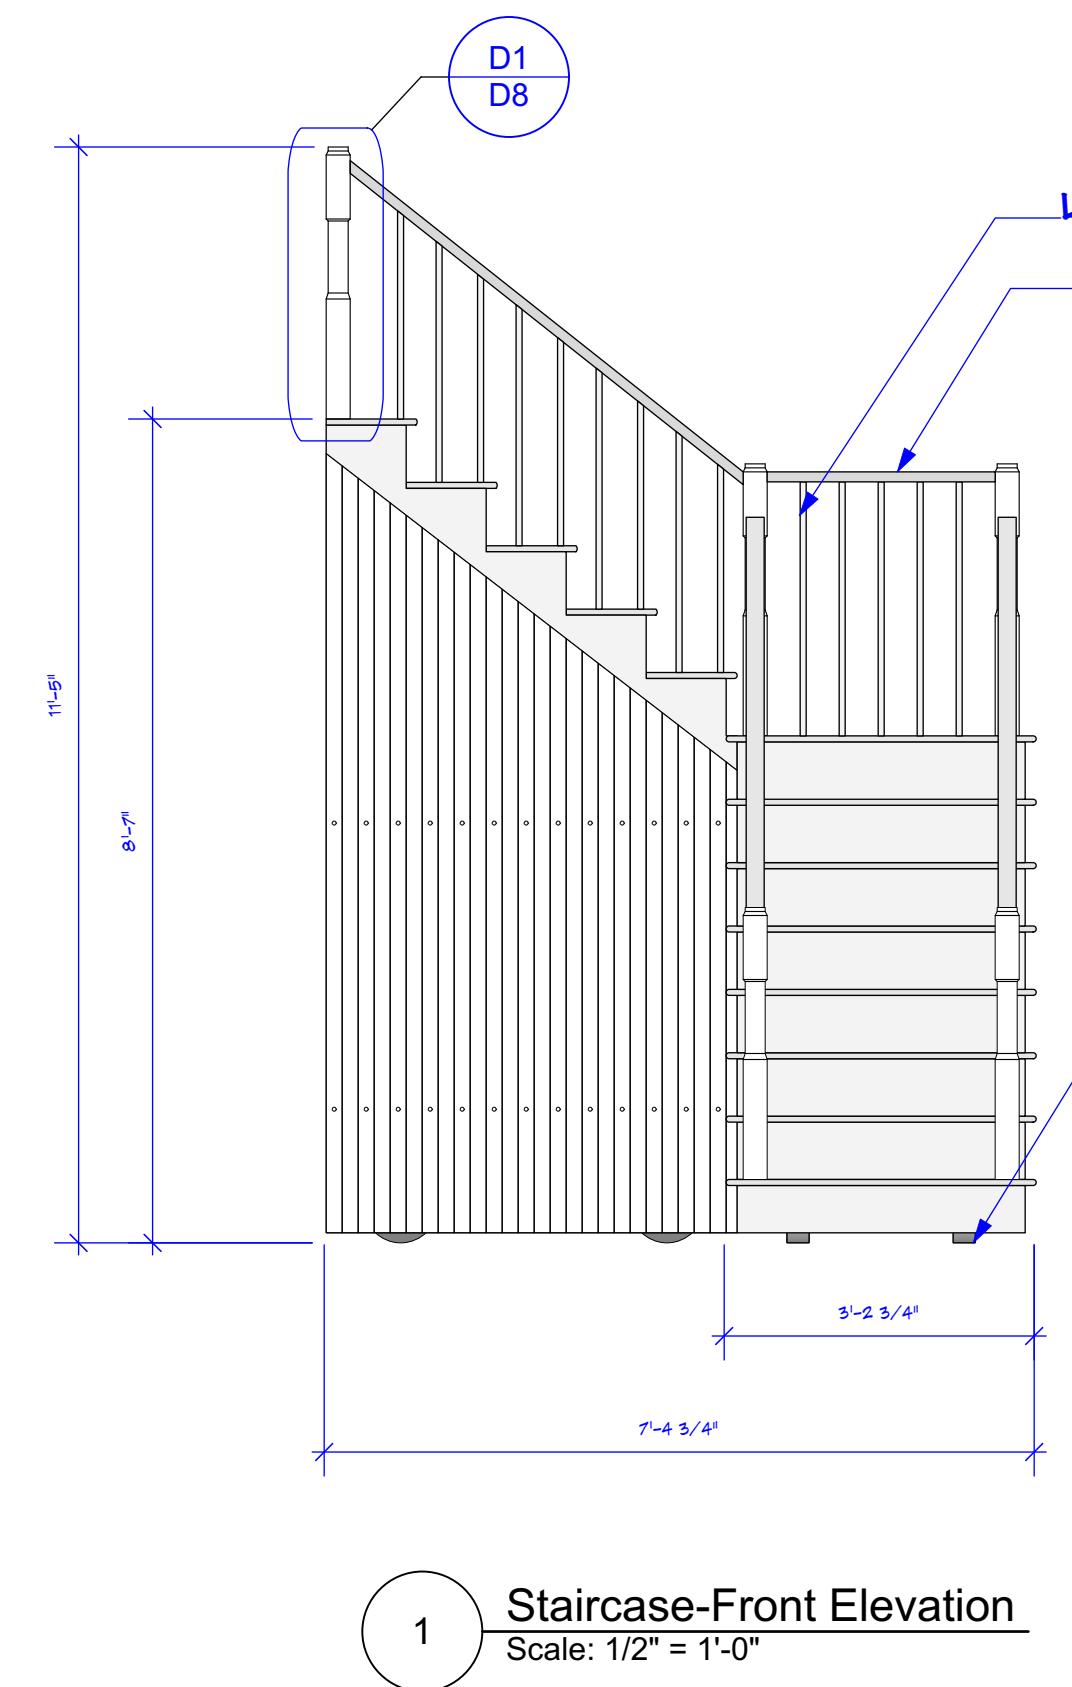

D1 Staircase-Newel Post-Detail 1  
Scale:  $1 1/2'' = 1'-0''$



Notes:

1. The staircase is sat on wagon and equipped with swivel casters.
2. The staircase has a wood texture finish with aging effect.
3. The staircase is independent and will merge with the unit after positioning.

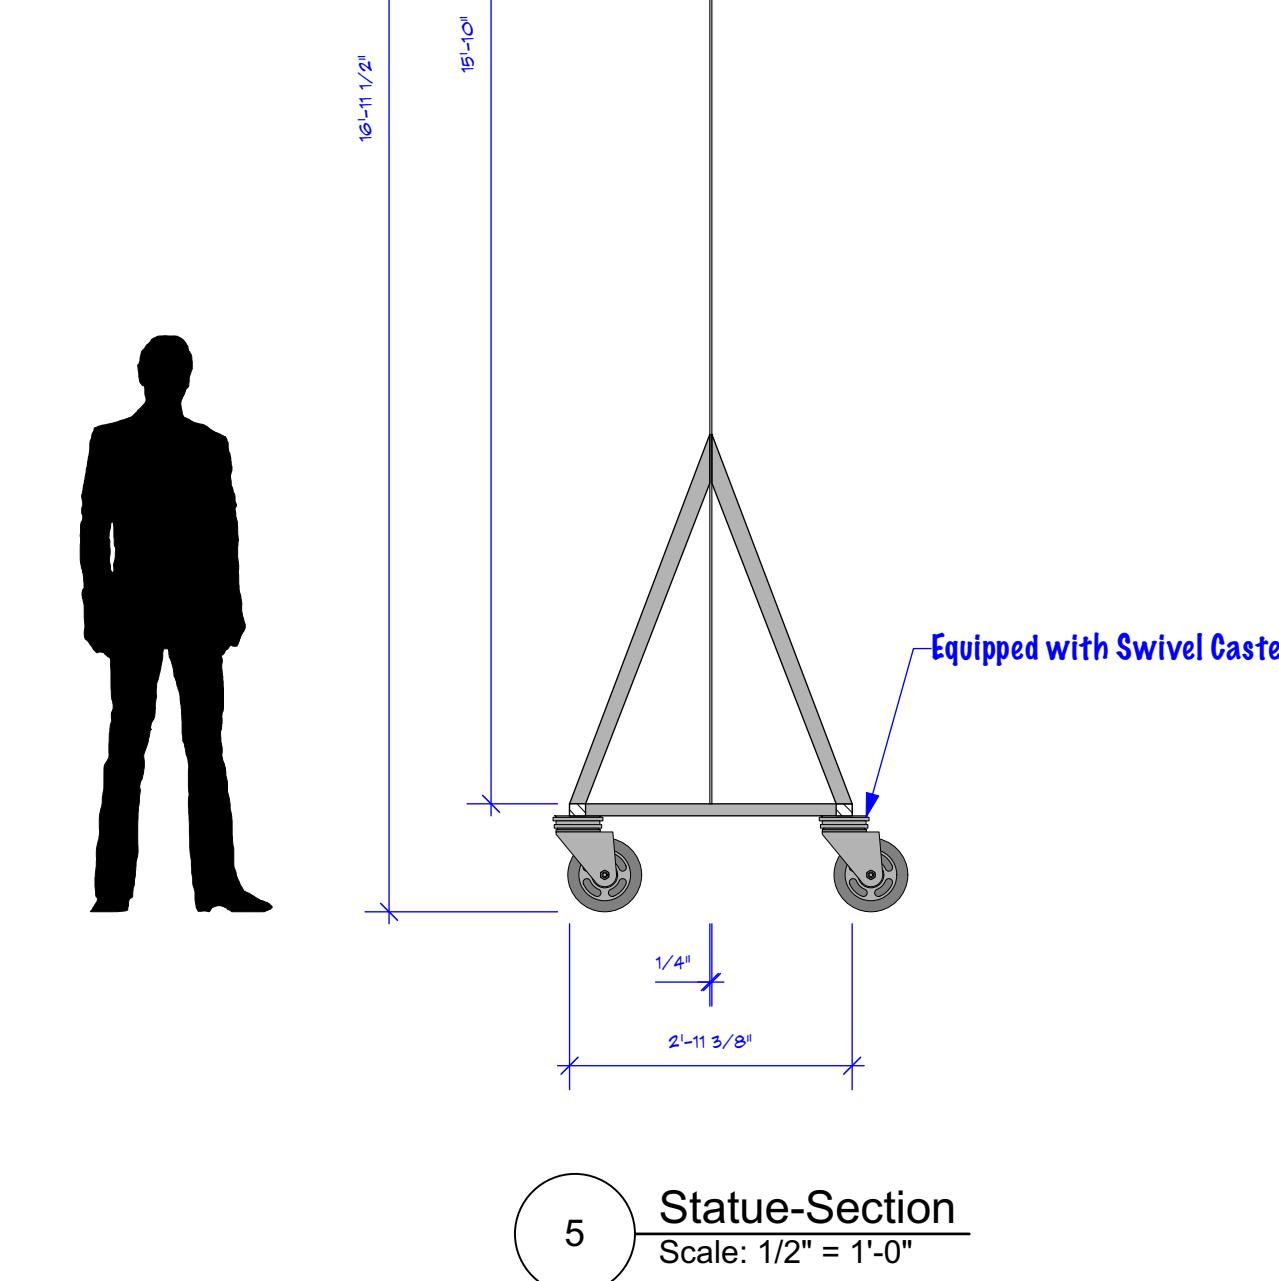


Notes:

1. The unit is equipped with swivel casters.
2. Statue is a flat piece, painted with an image of Saint Philomena.
3. Statue will move onstage by performers in Part 2.

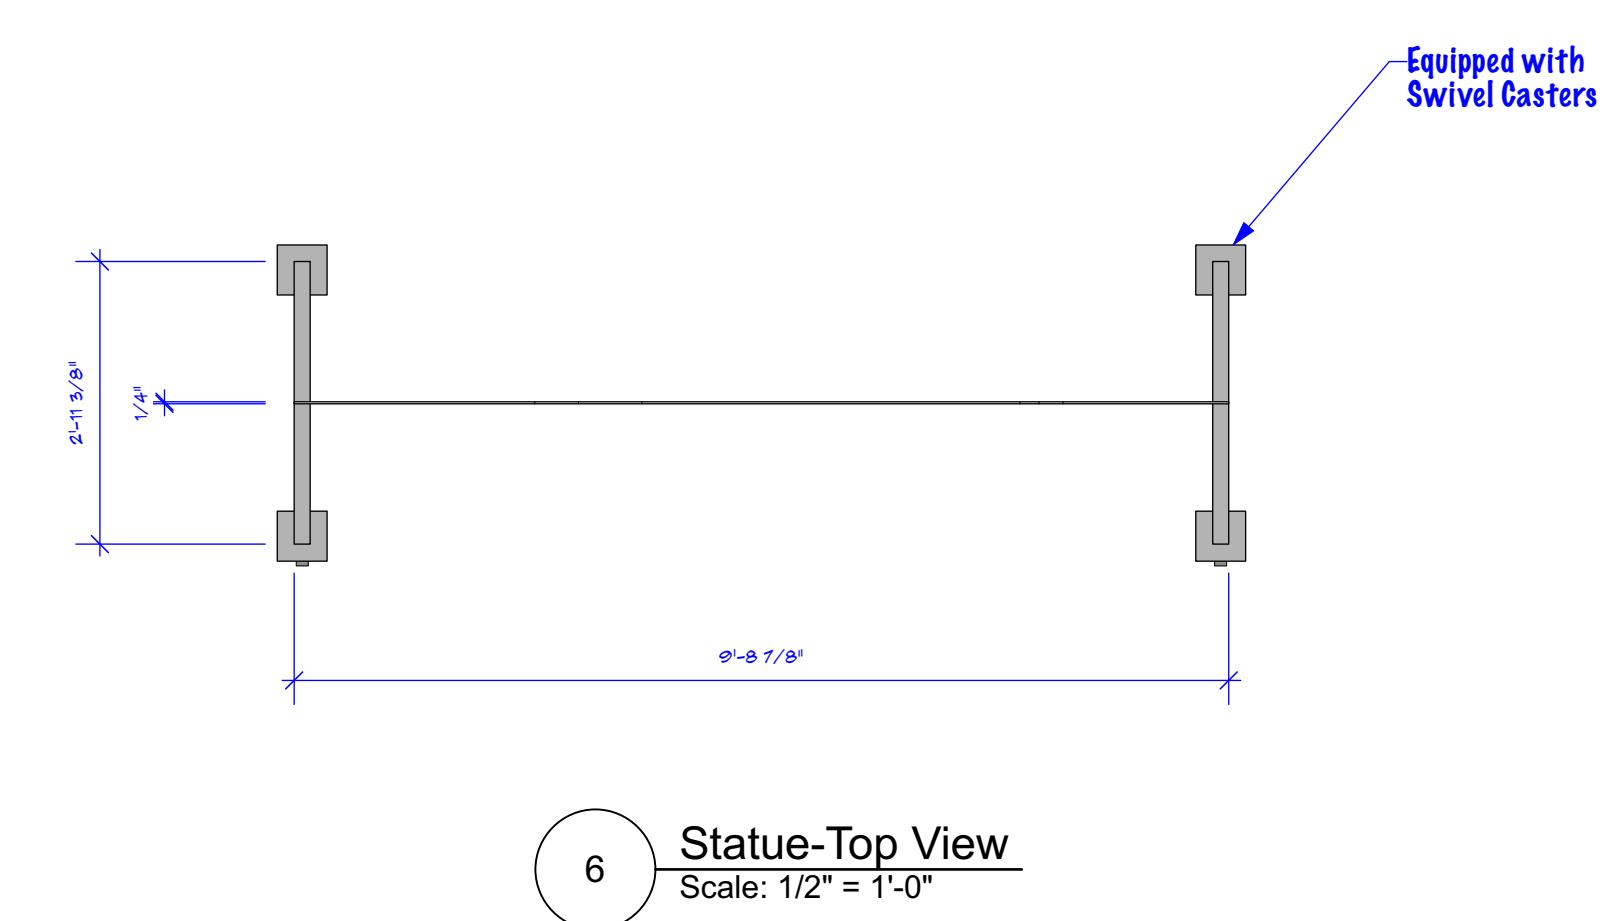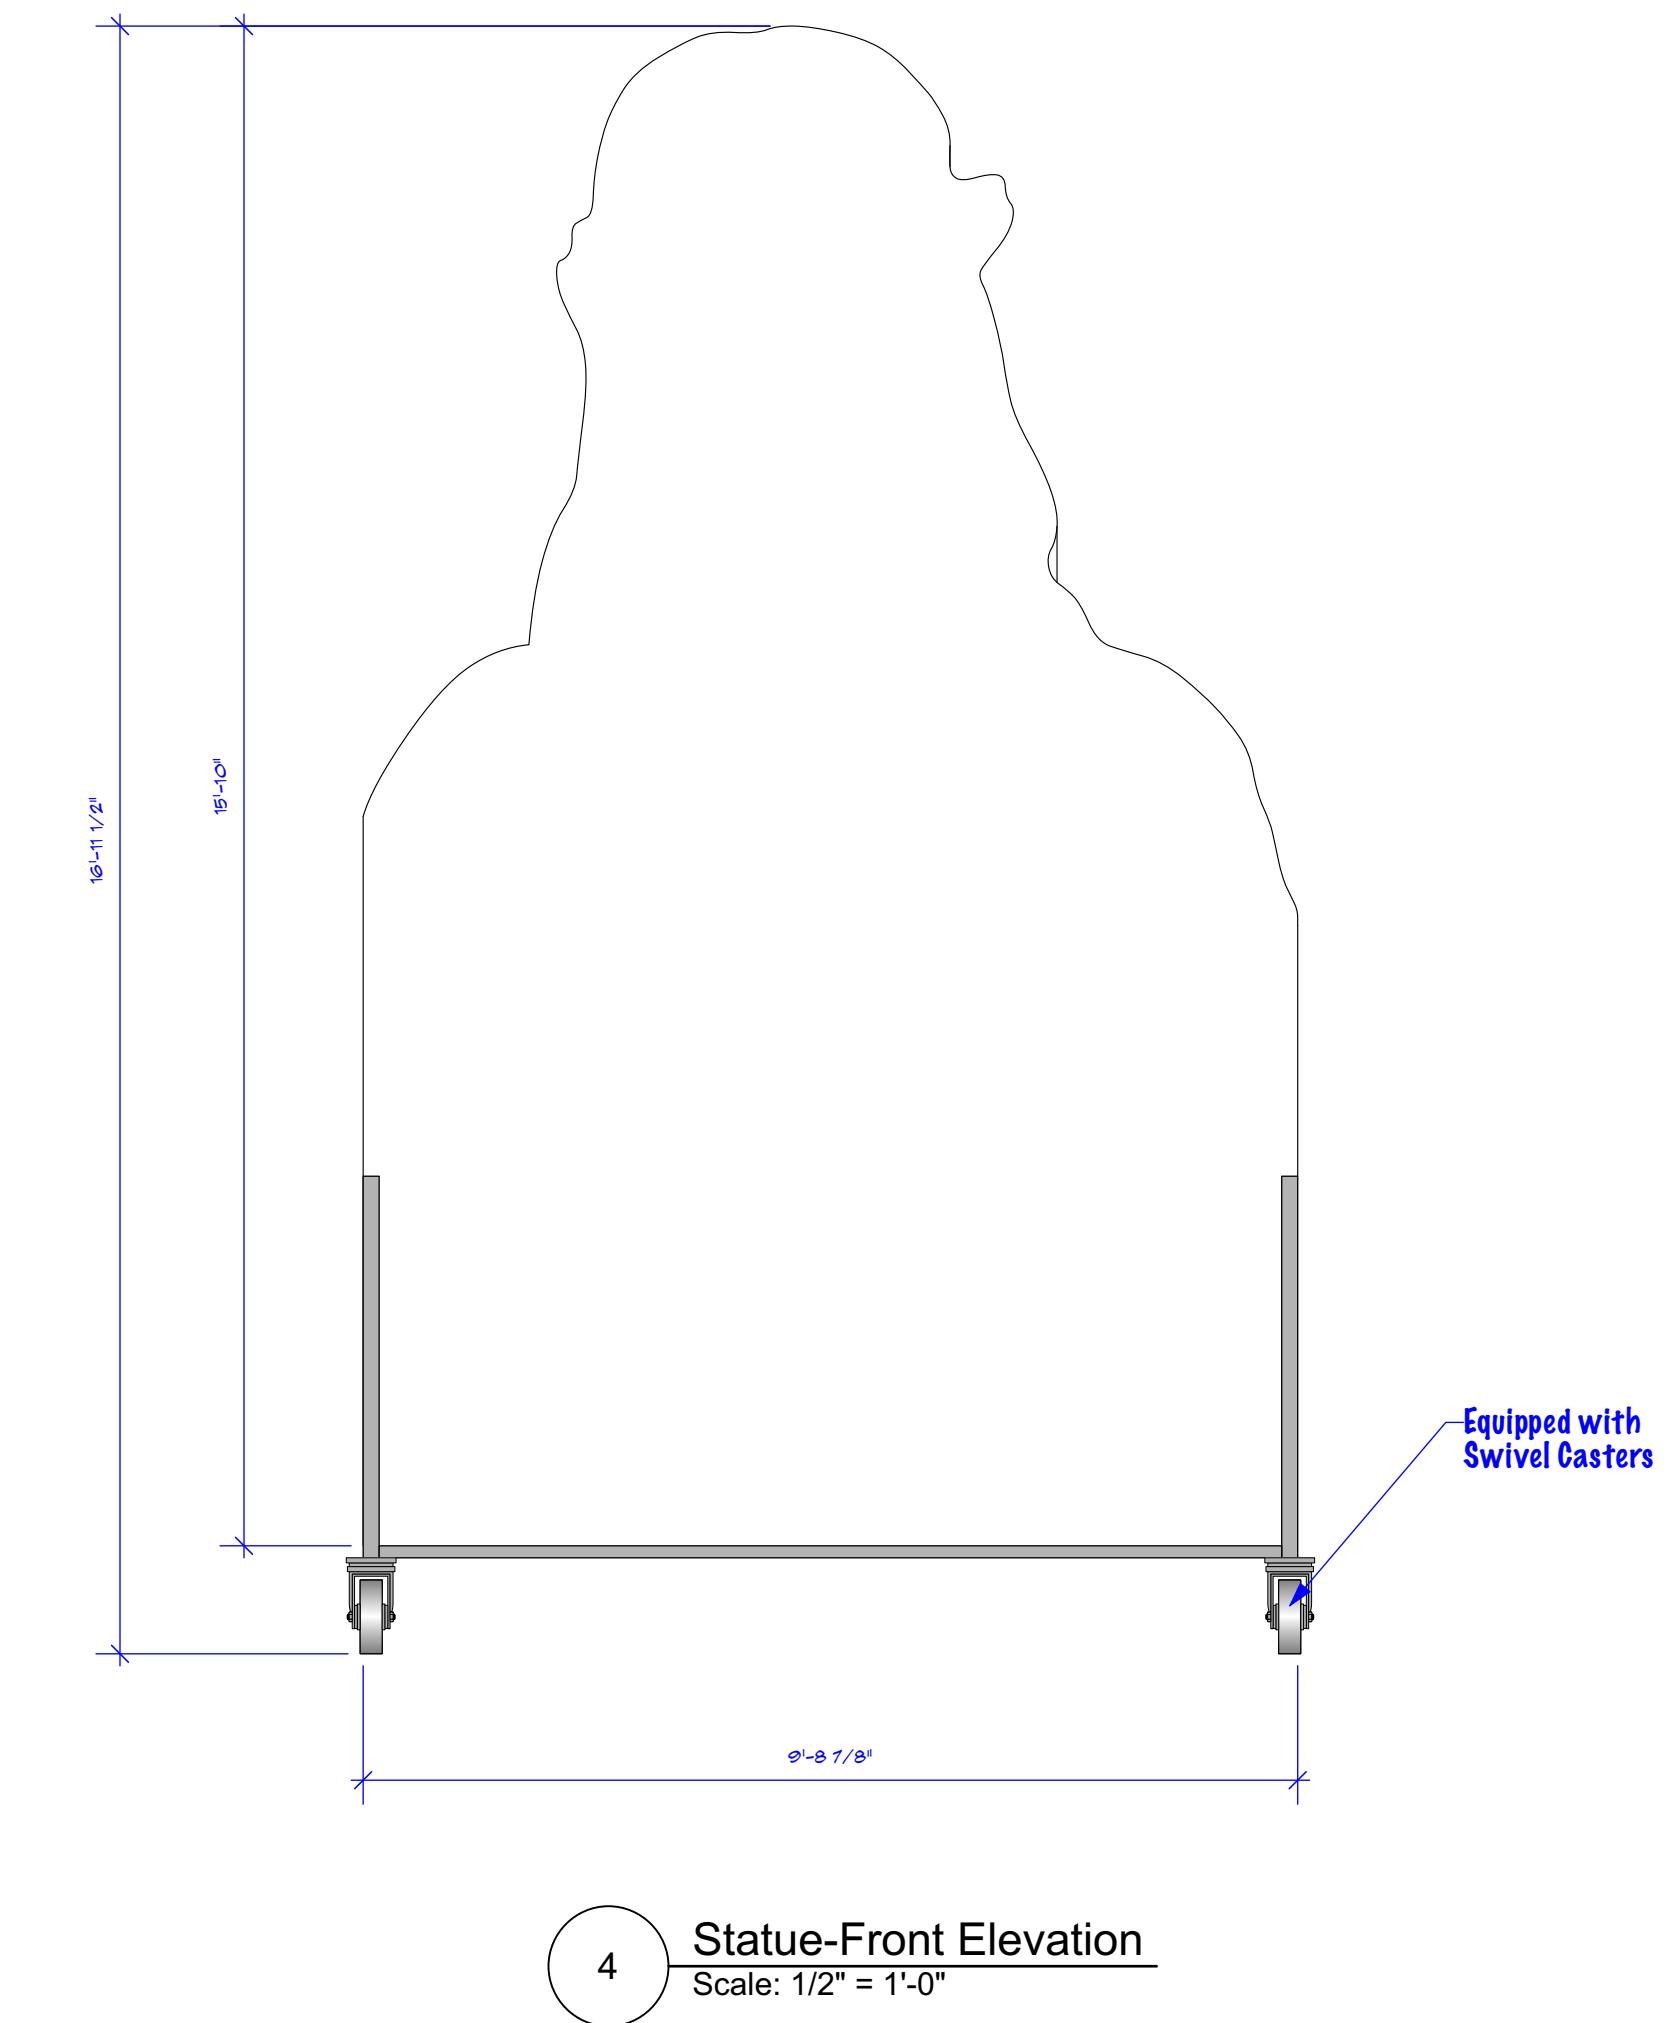


revised: 09-31-2025  
Ballymore  
Losers-Staircase, Statue  
SCALE:  $1/2'' = 1'-0''$  or as noted  
Scenic Designer: Shuyang Zhou  
Based on the Stage Play Lovers by Brian Friel  
music & lyrics by Richard Wargo  
Directed By Stephen Wrenmore  
Scenic Designer: Shuyang Zhou  
SHEET # 78

0' 1' 2' 3' 4' 5' 6'  
TRUE SIZE SCALE CHECK

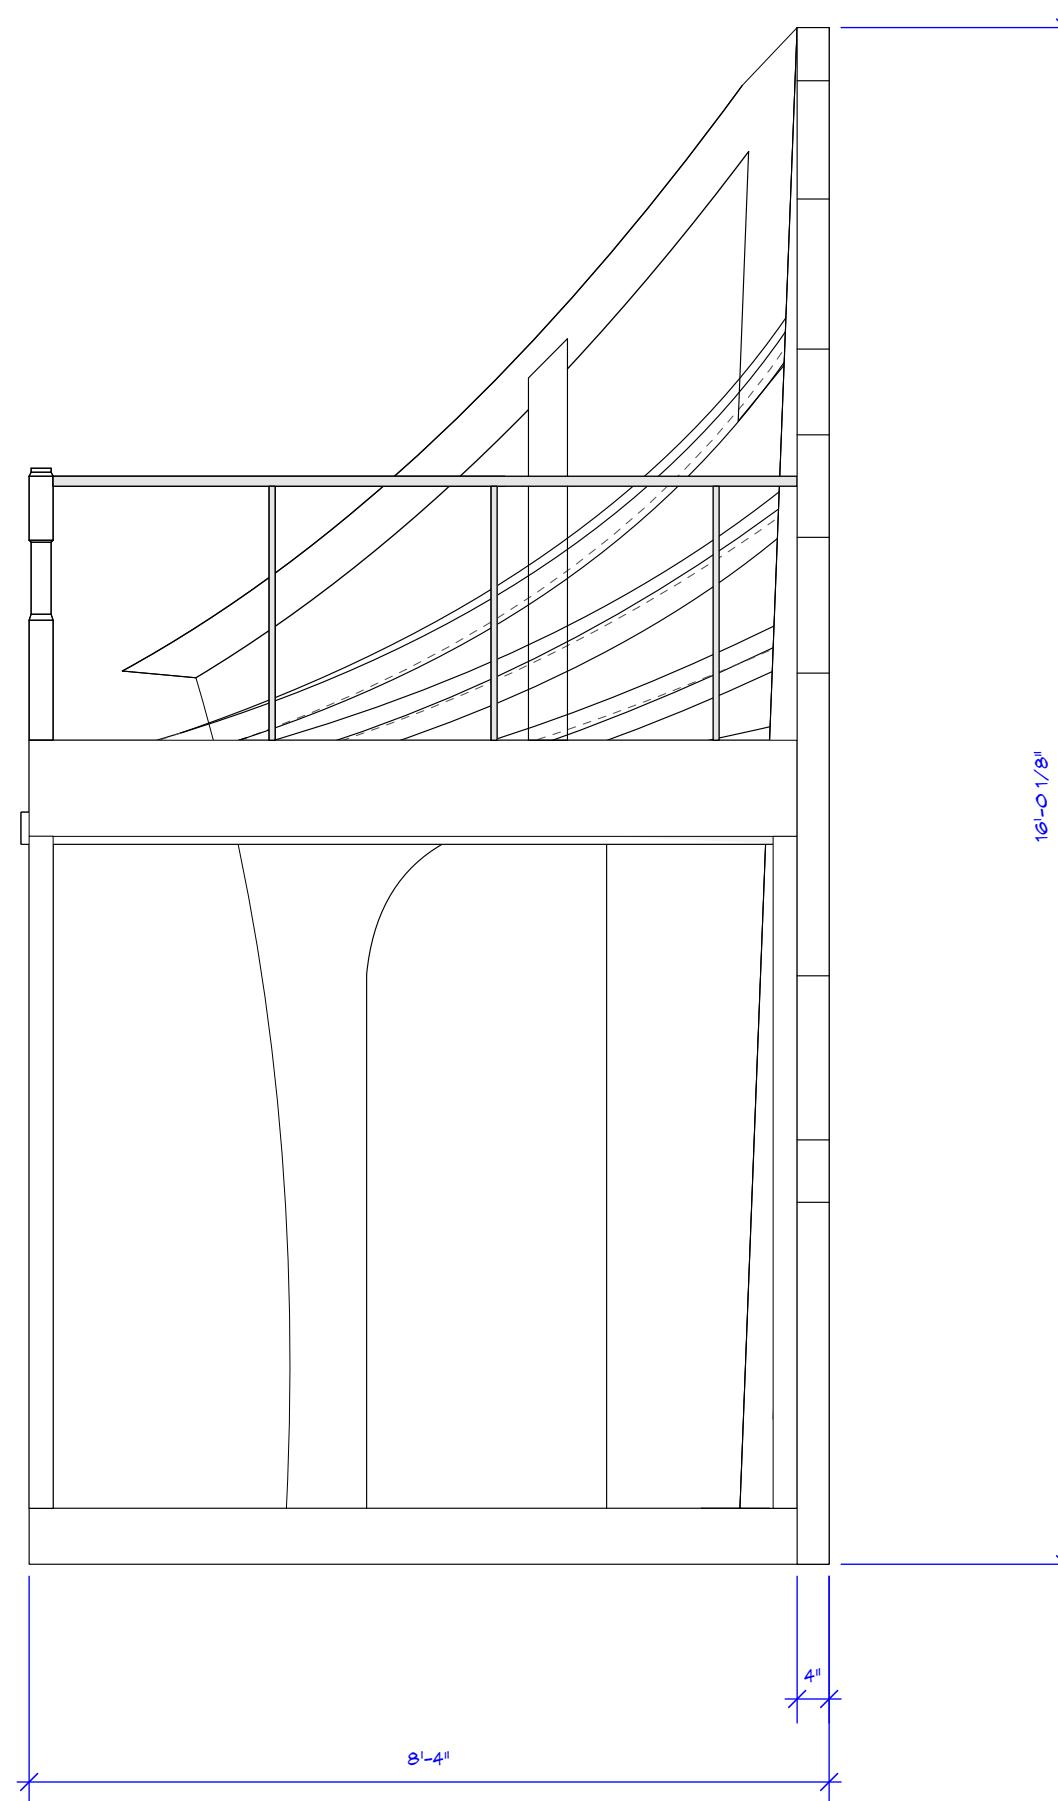


3 Hill 2-Side View 1  
Scale: 1/2" = 1'-0"

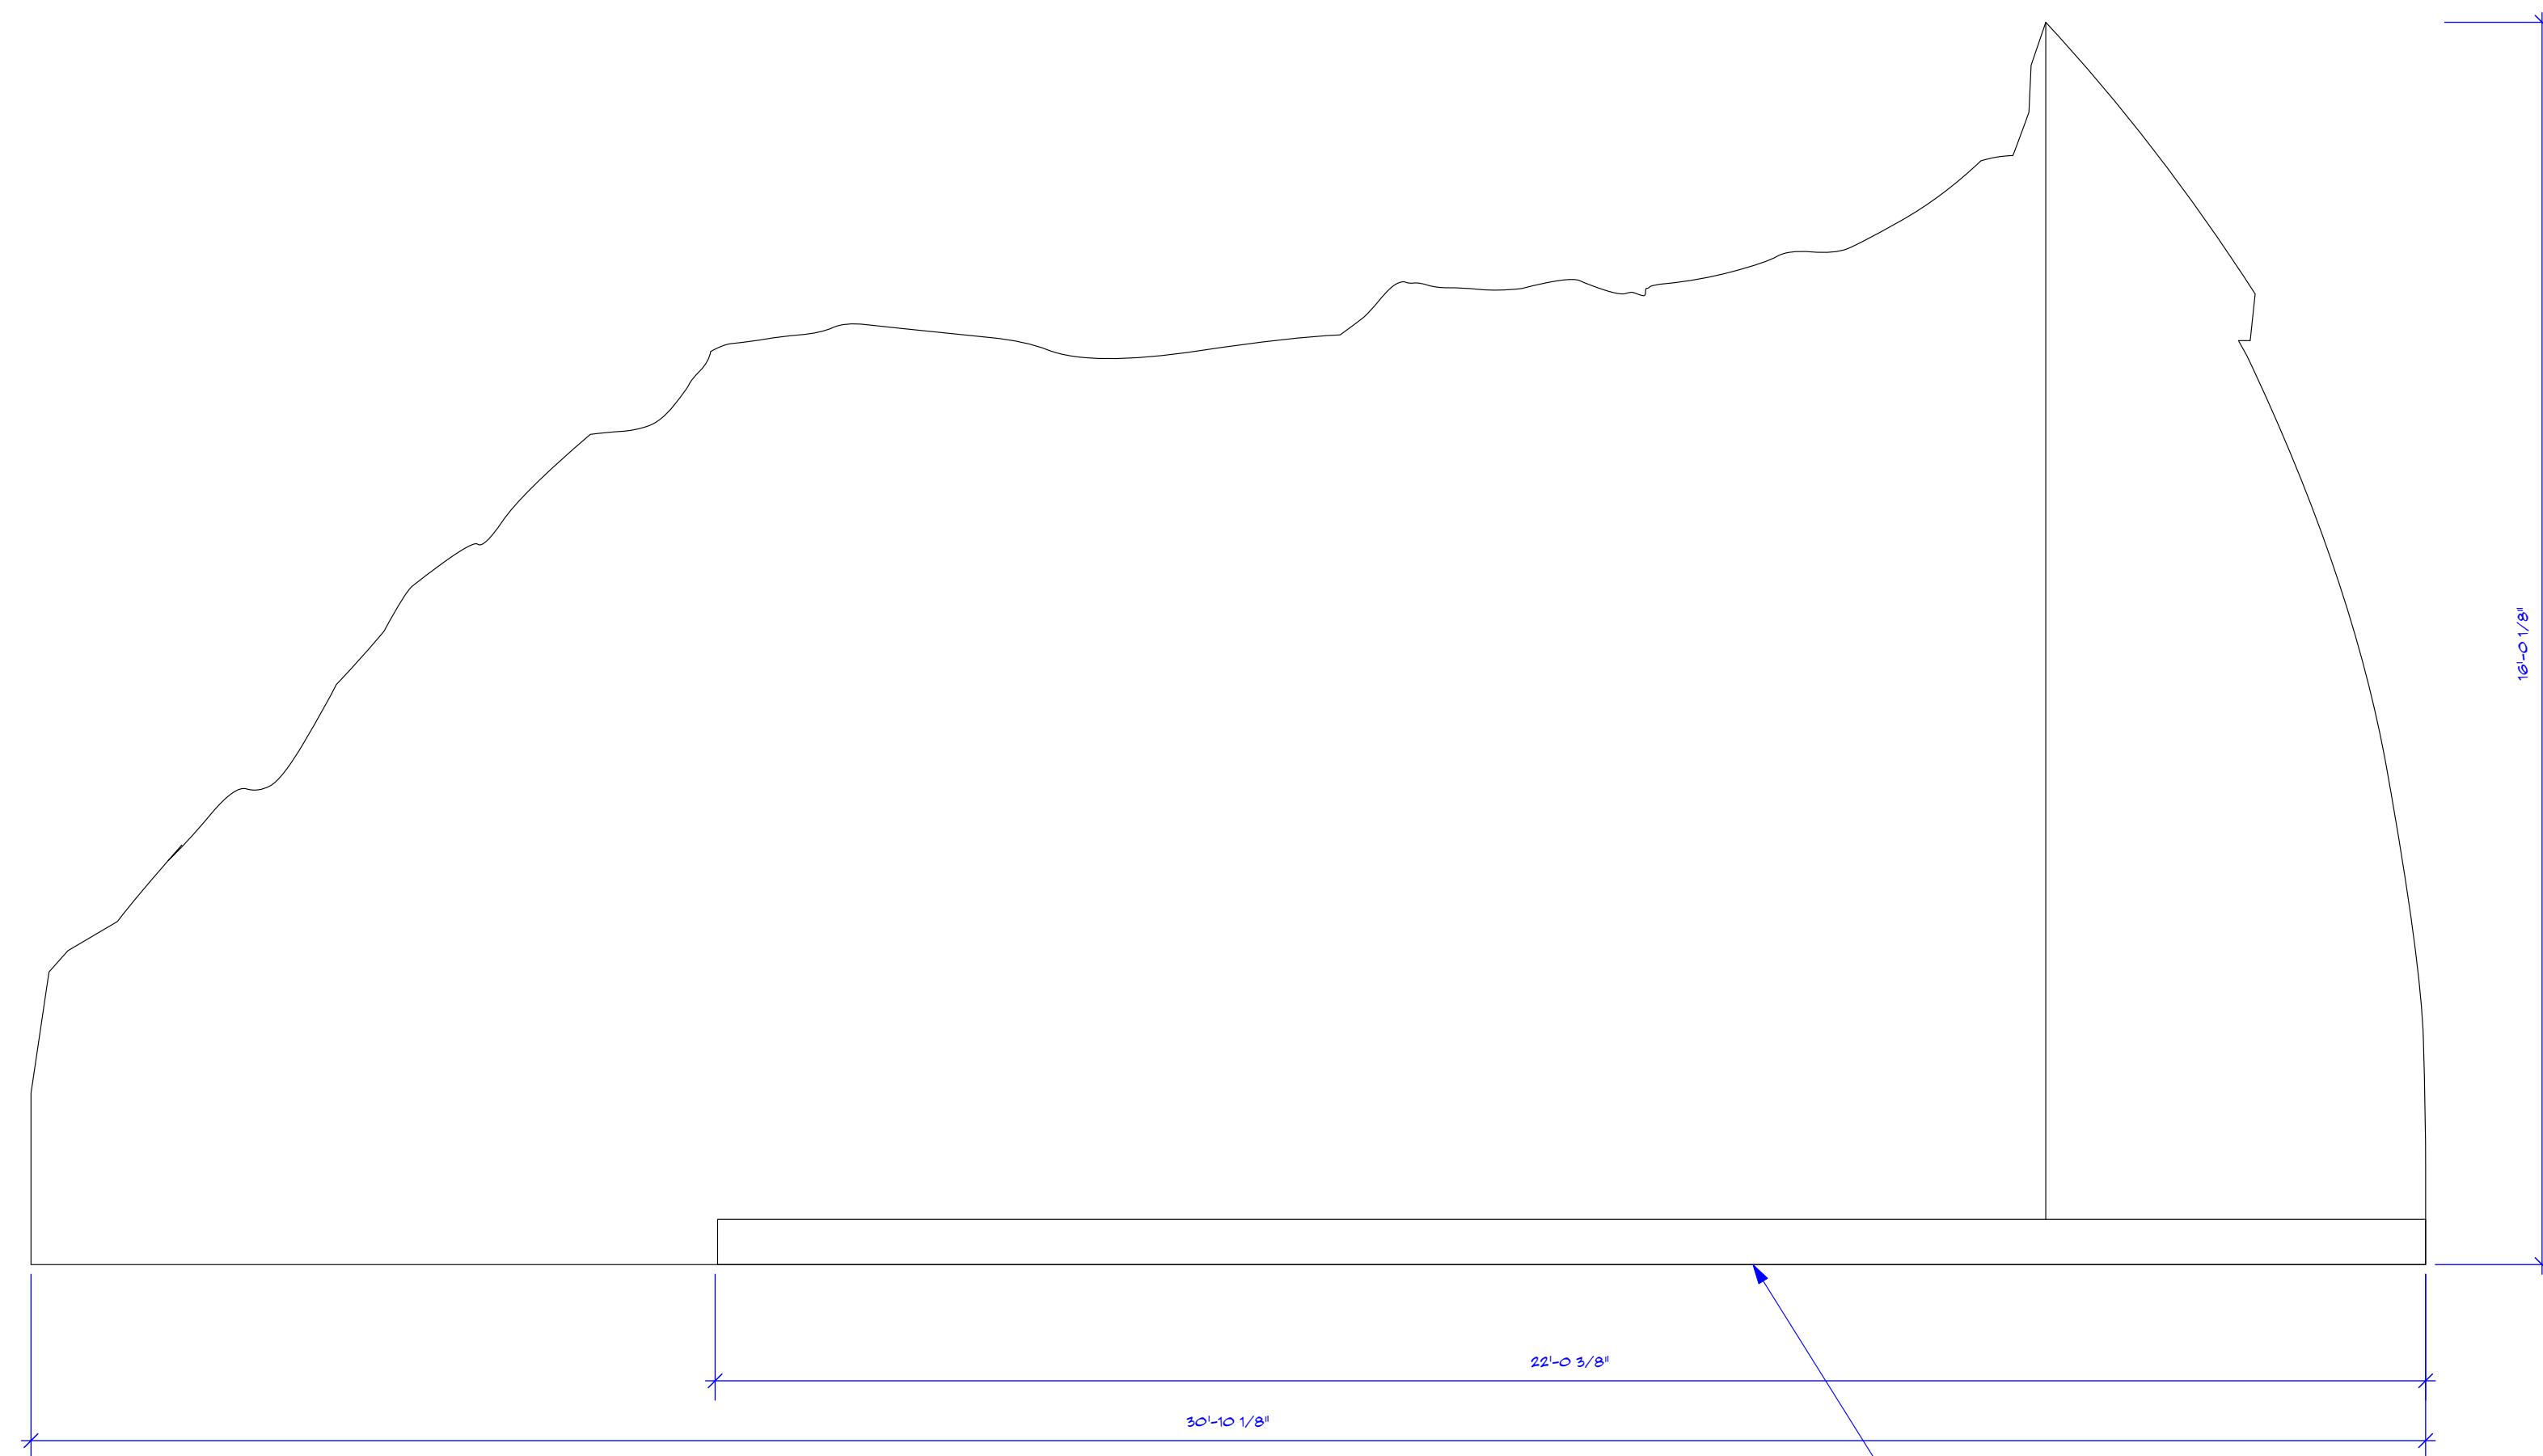


1 Hill 2-Paint Elevation  
Scale: 1/2" = 1'-0"

Hill 2 is sat on wagon and equipped with swivel casters.

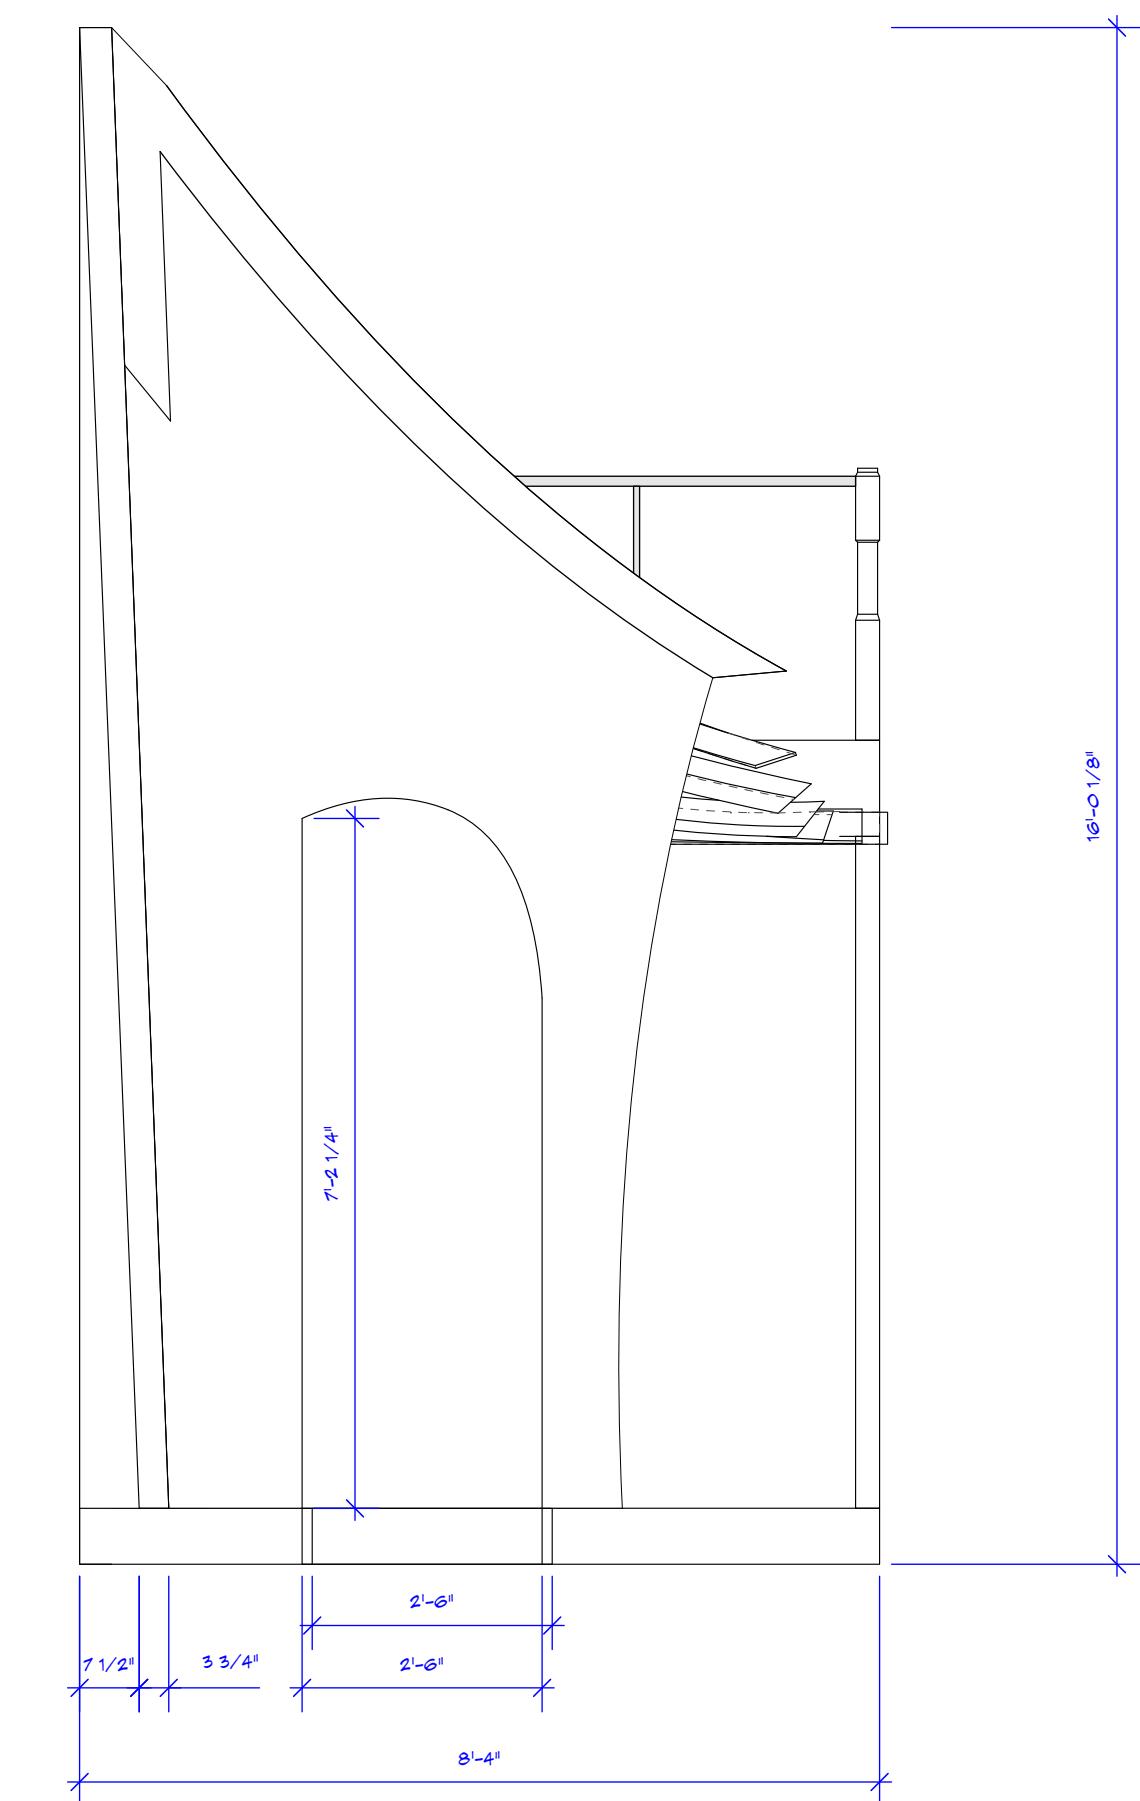


4 Hill 2-Side View 2  
Scale: 1/2" = 1'-0"



Notes:  
1. Hill 2 is sat on wagon and equipped with swivel casters.  
(Discusses Brakes)  
2. Hill 2 will be rotated 180 degree via performers.  
3. Opposite side of Hill 2 is the house.

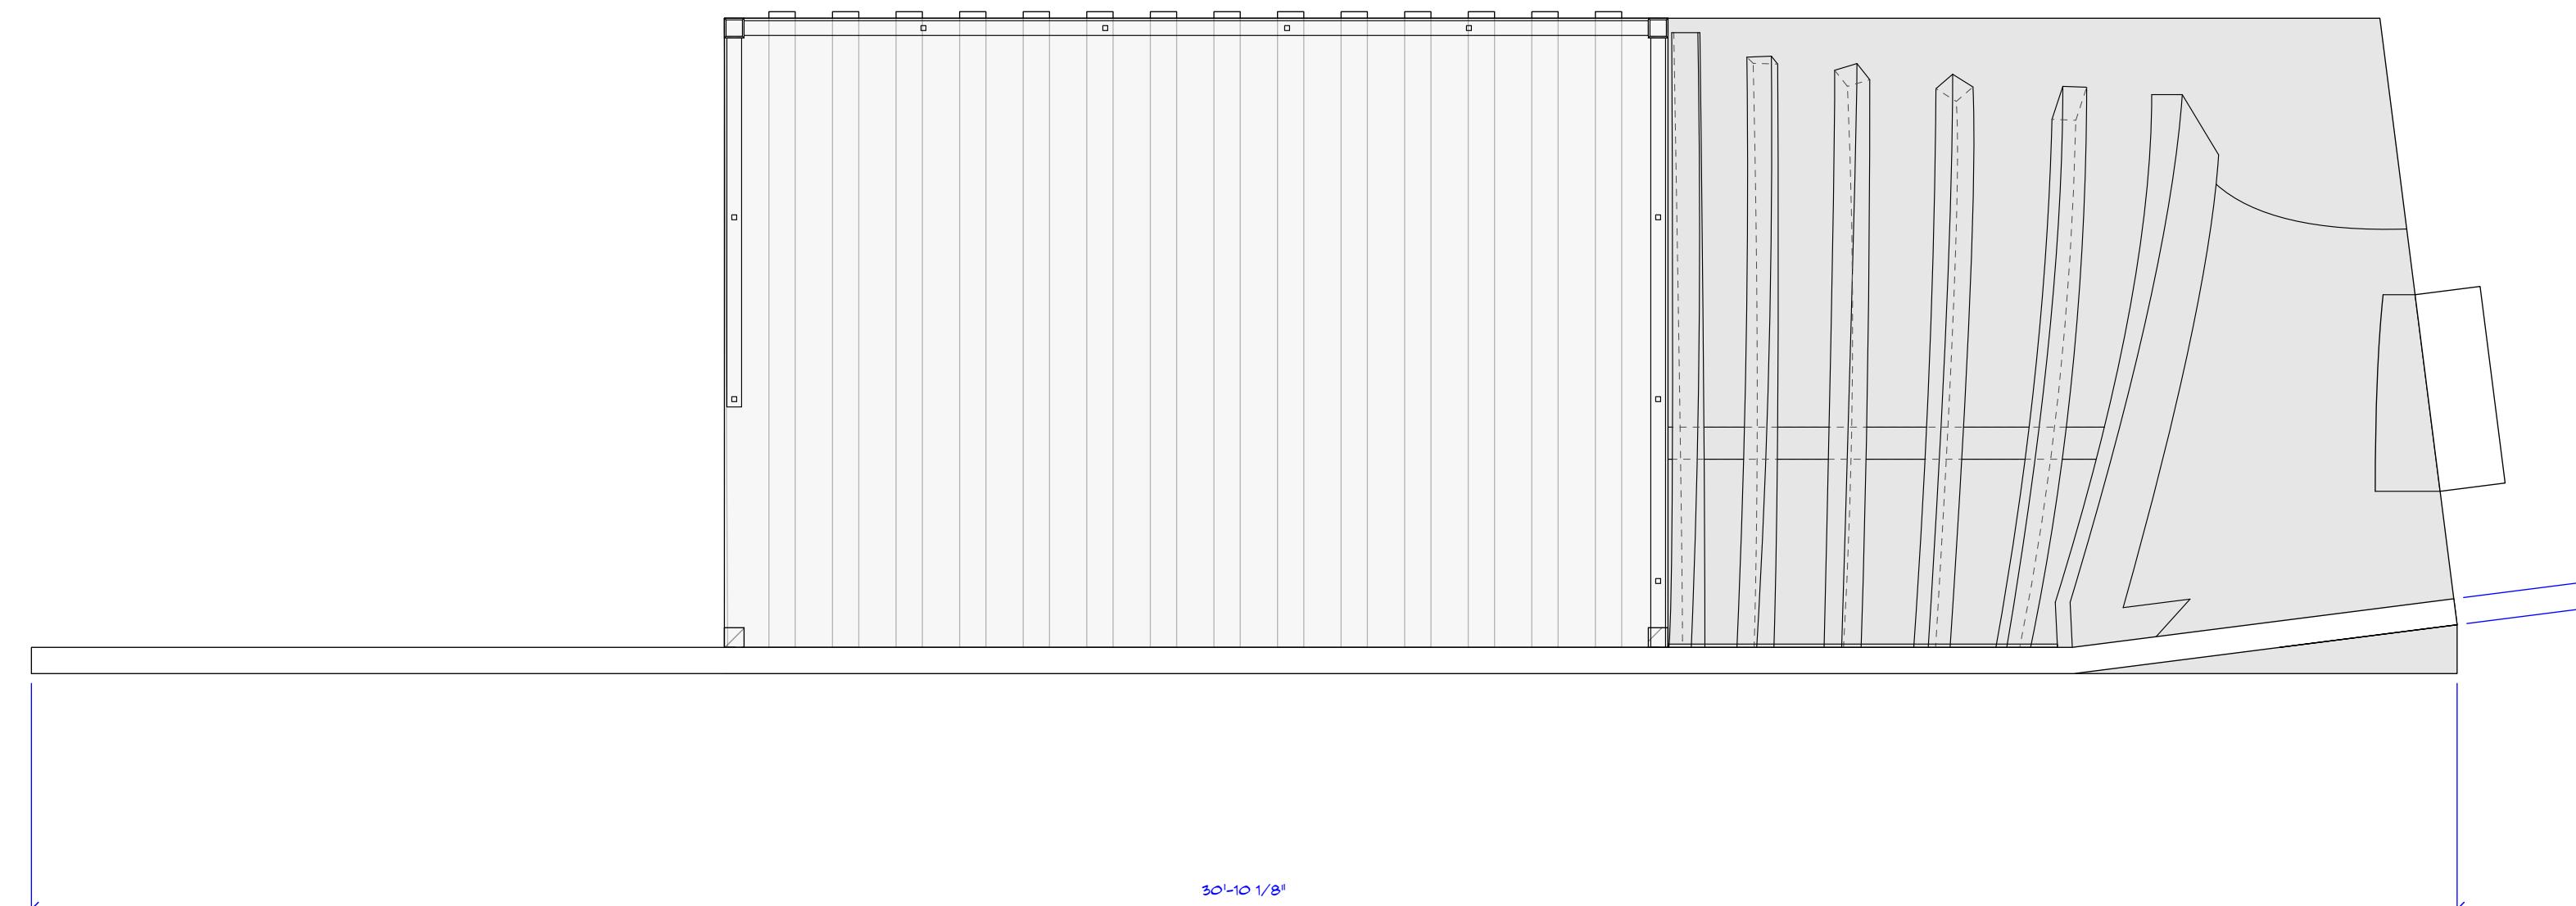

2 Hill 2-Top View  
Scale: 1/2" = 1'-0"

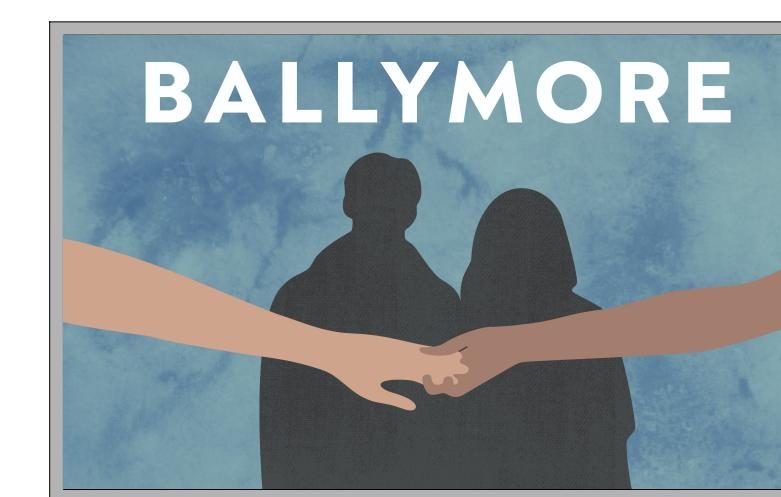

| Ballymore  |    | SHEET #                            |    |    |    |    |
|--|----|------------------------------------|----|----|----|----|
| Based on the Stage Play Lovers by Brian Friel<br>music & lyrics by Richard Wargo<br>Directed By Stephen Wrentmore<br>Scenic Designer: Shuyang Zhou |    |                                    |    |    |    |    |
| Winners-Hill 2   |    | SCALE: 1/2" = 1'-0"<br>or as noted |    |    |    |    |
| 0"   | 1" | 2"                                 | 3" | 4" | 5" | 6" |

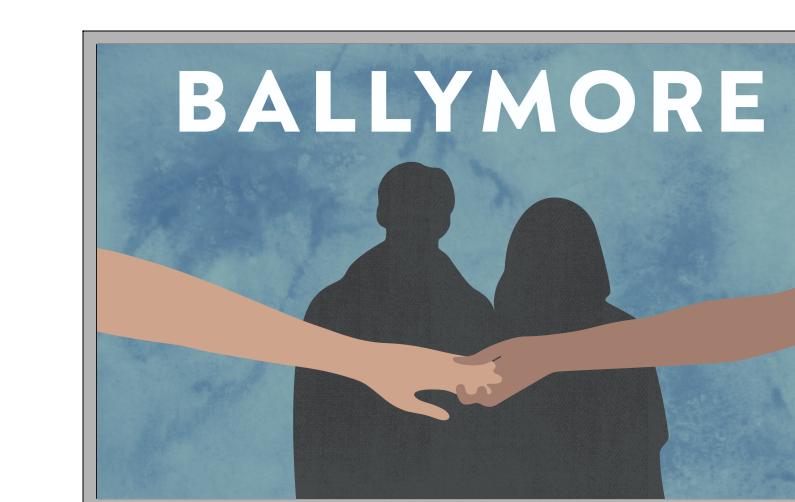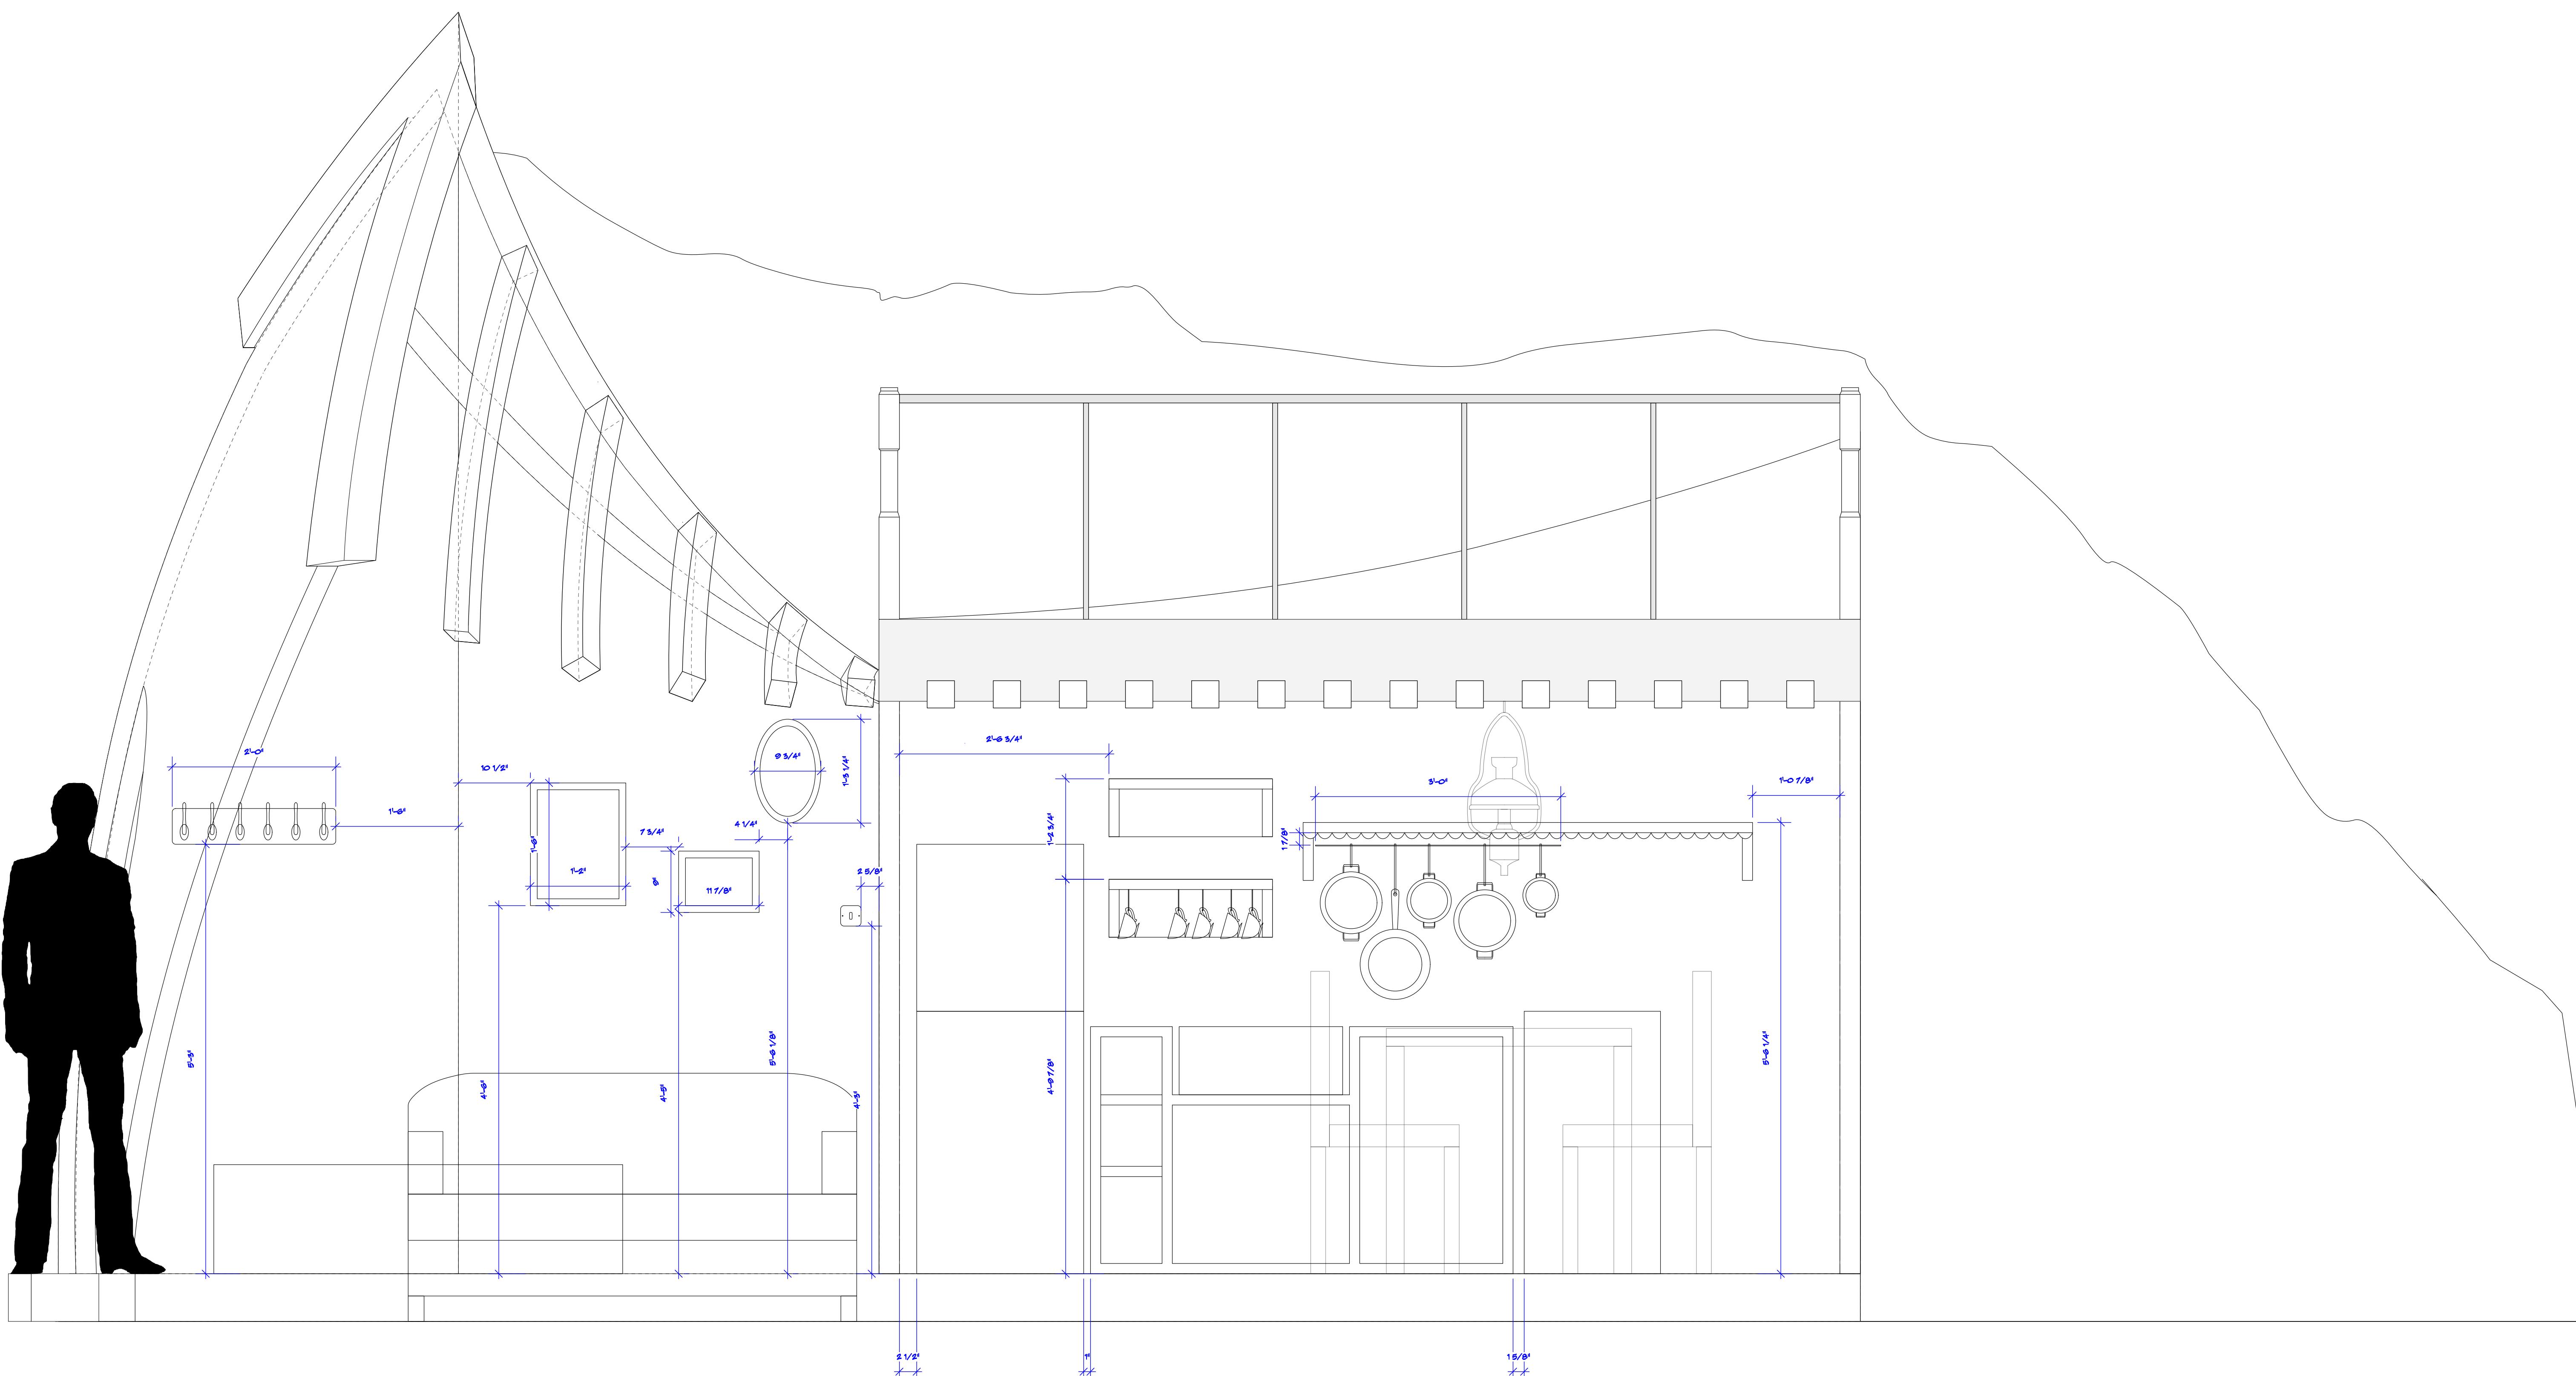

Ballymore


Furniture-Arrange  
ment-FE

SHEET #

**P1**

SCALE: 1/2" = 1'-0"  
or as noted

0' 1' 2' 3' 4' 5' 6'  
TRUE SIZE SCALE CHECK

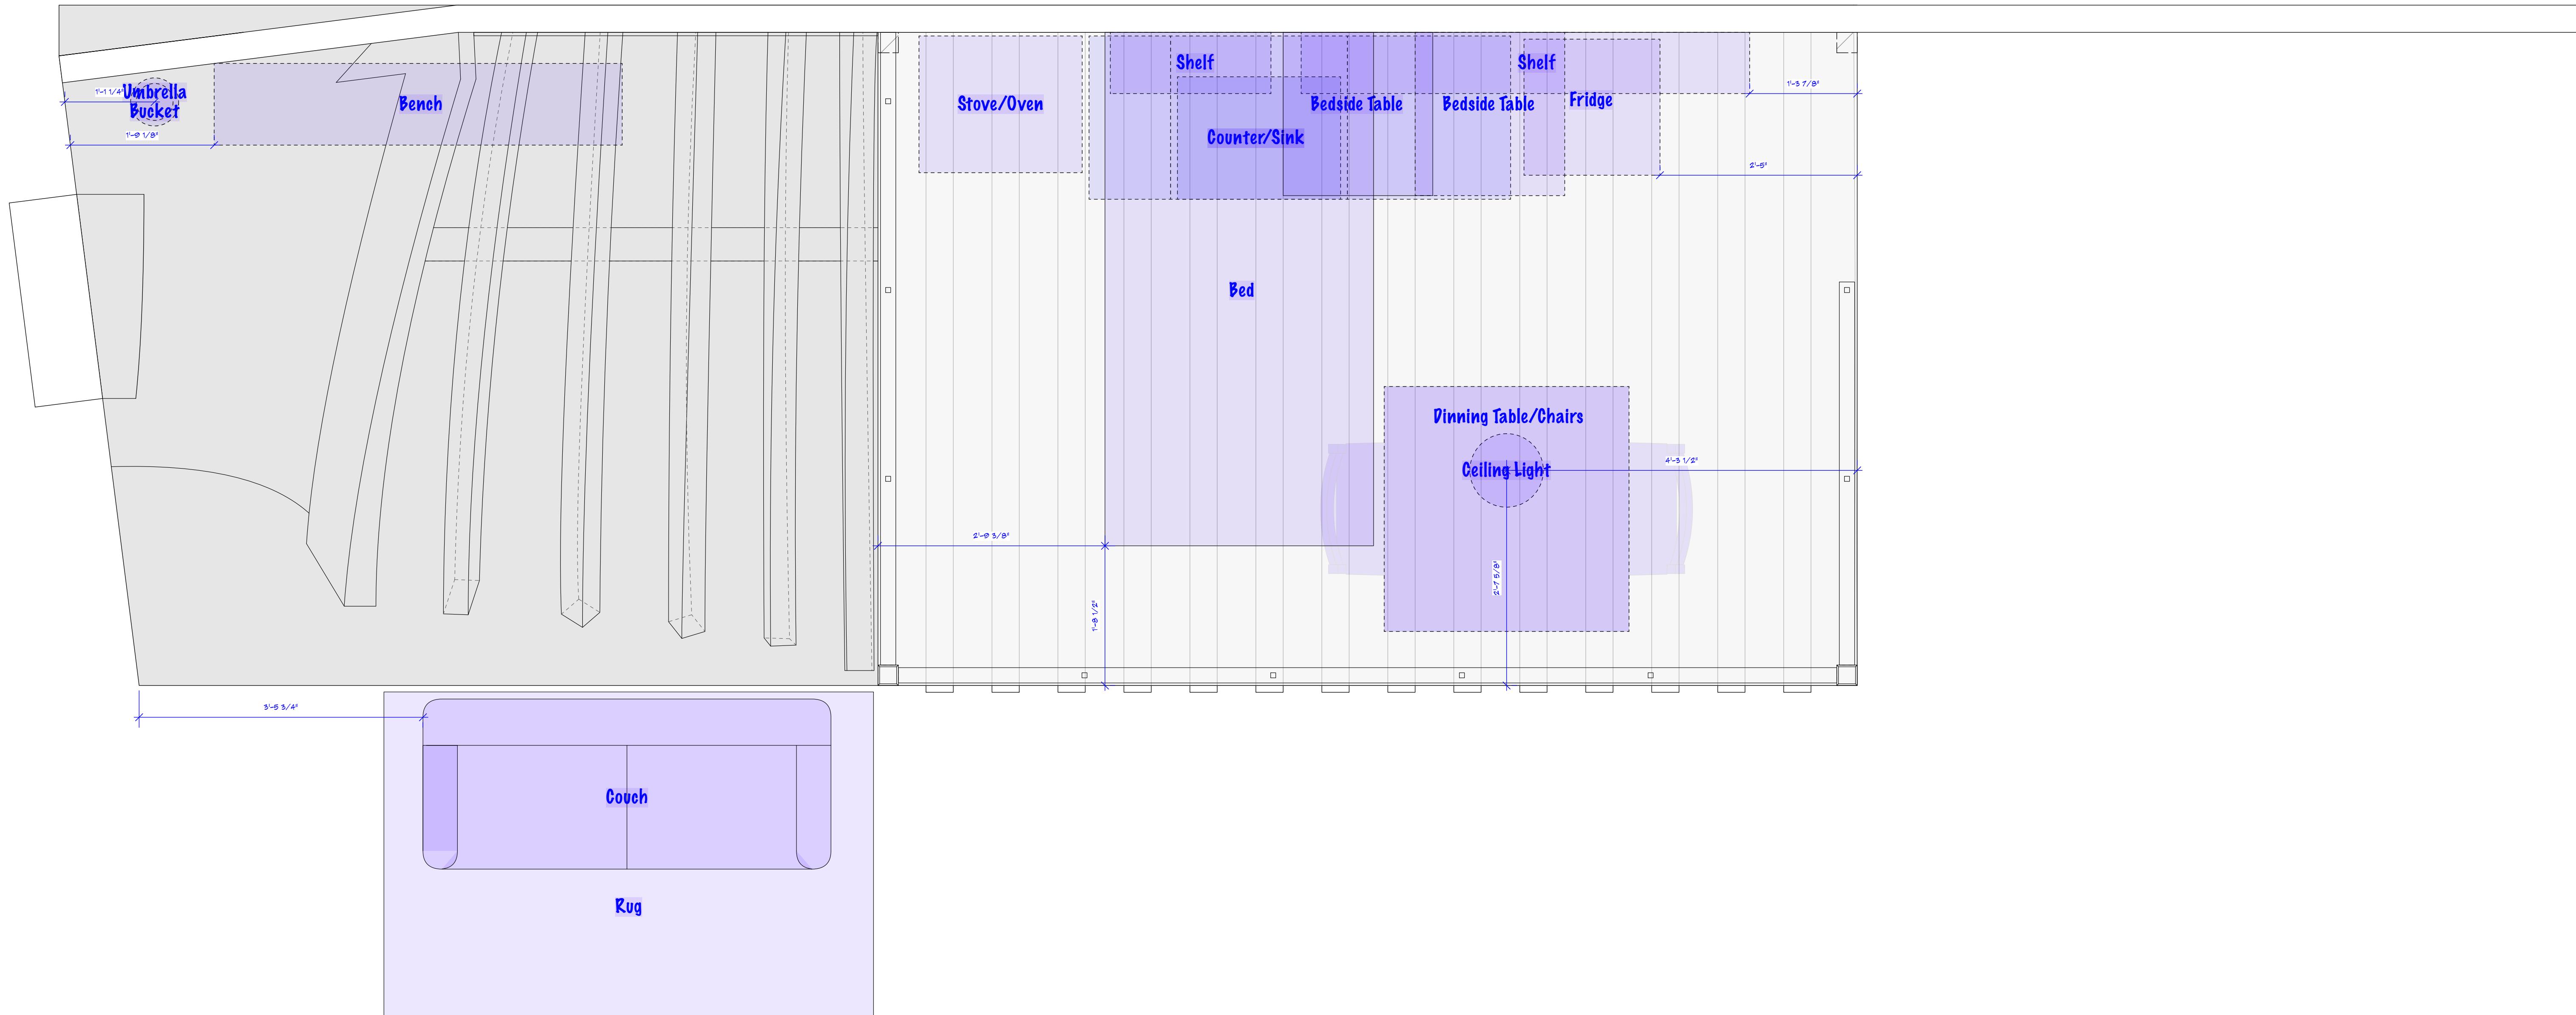

Ballymore

Based on the Stage Play Lovers by Brian Friel  
 music & lyrics by Richard Wargo  
 Directed By Stephen Wrenmore  
 Scenic Designer: Shuyang Zhou

Furniture-Arrangement-TV

SCALE: 1/2" = 1'-0"  
or as notedSHEET #  
**P2**

revised: 09-31-2025

0" 1" 2" 3" 4" 5" 6"

TRUE SIZE SCALE CHECK

